

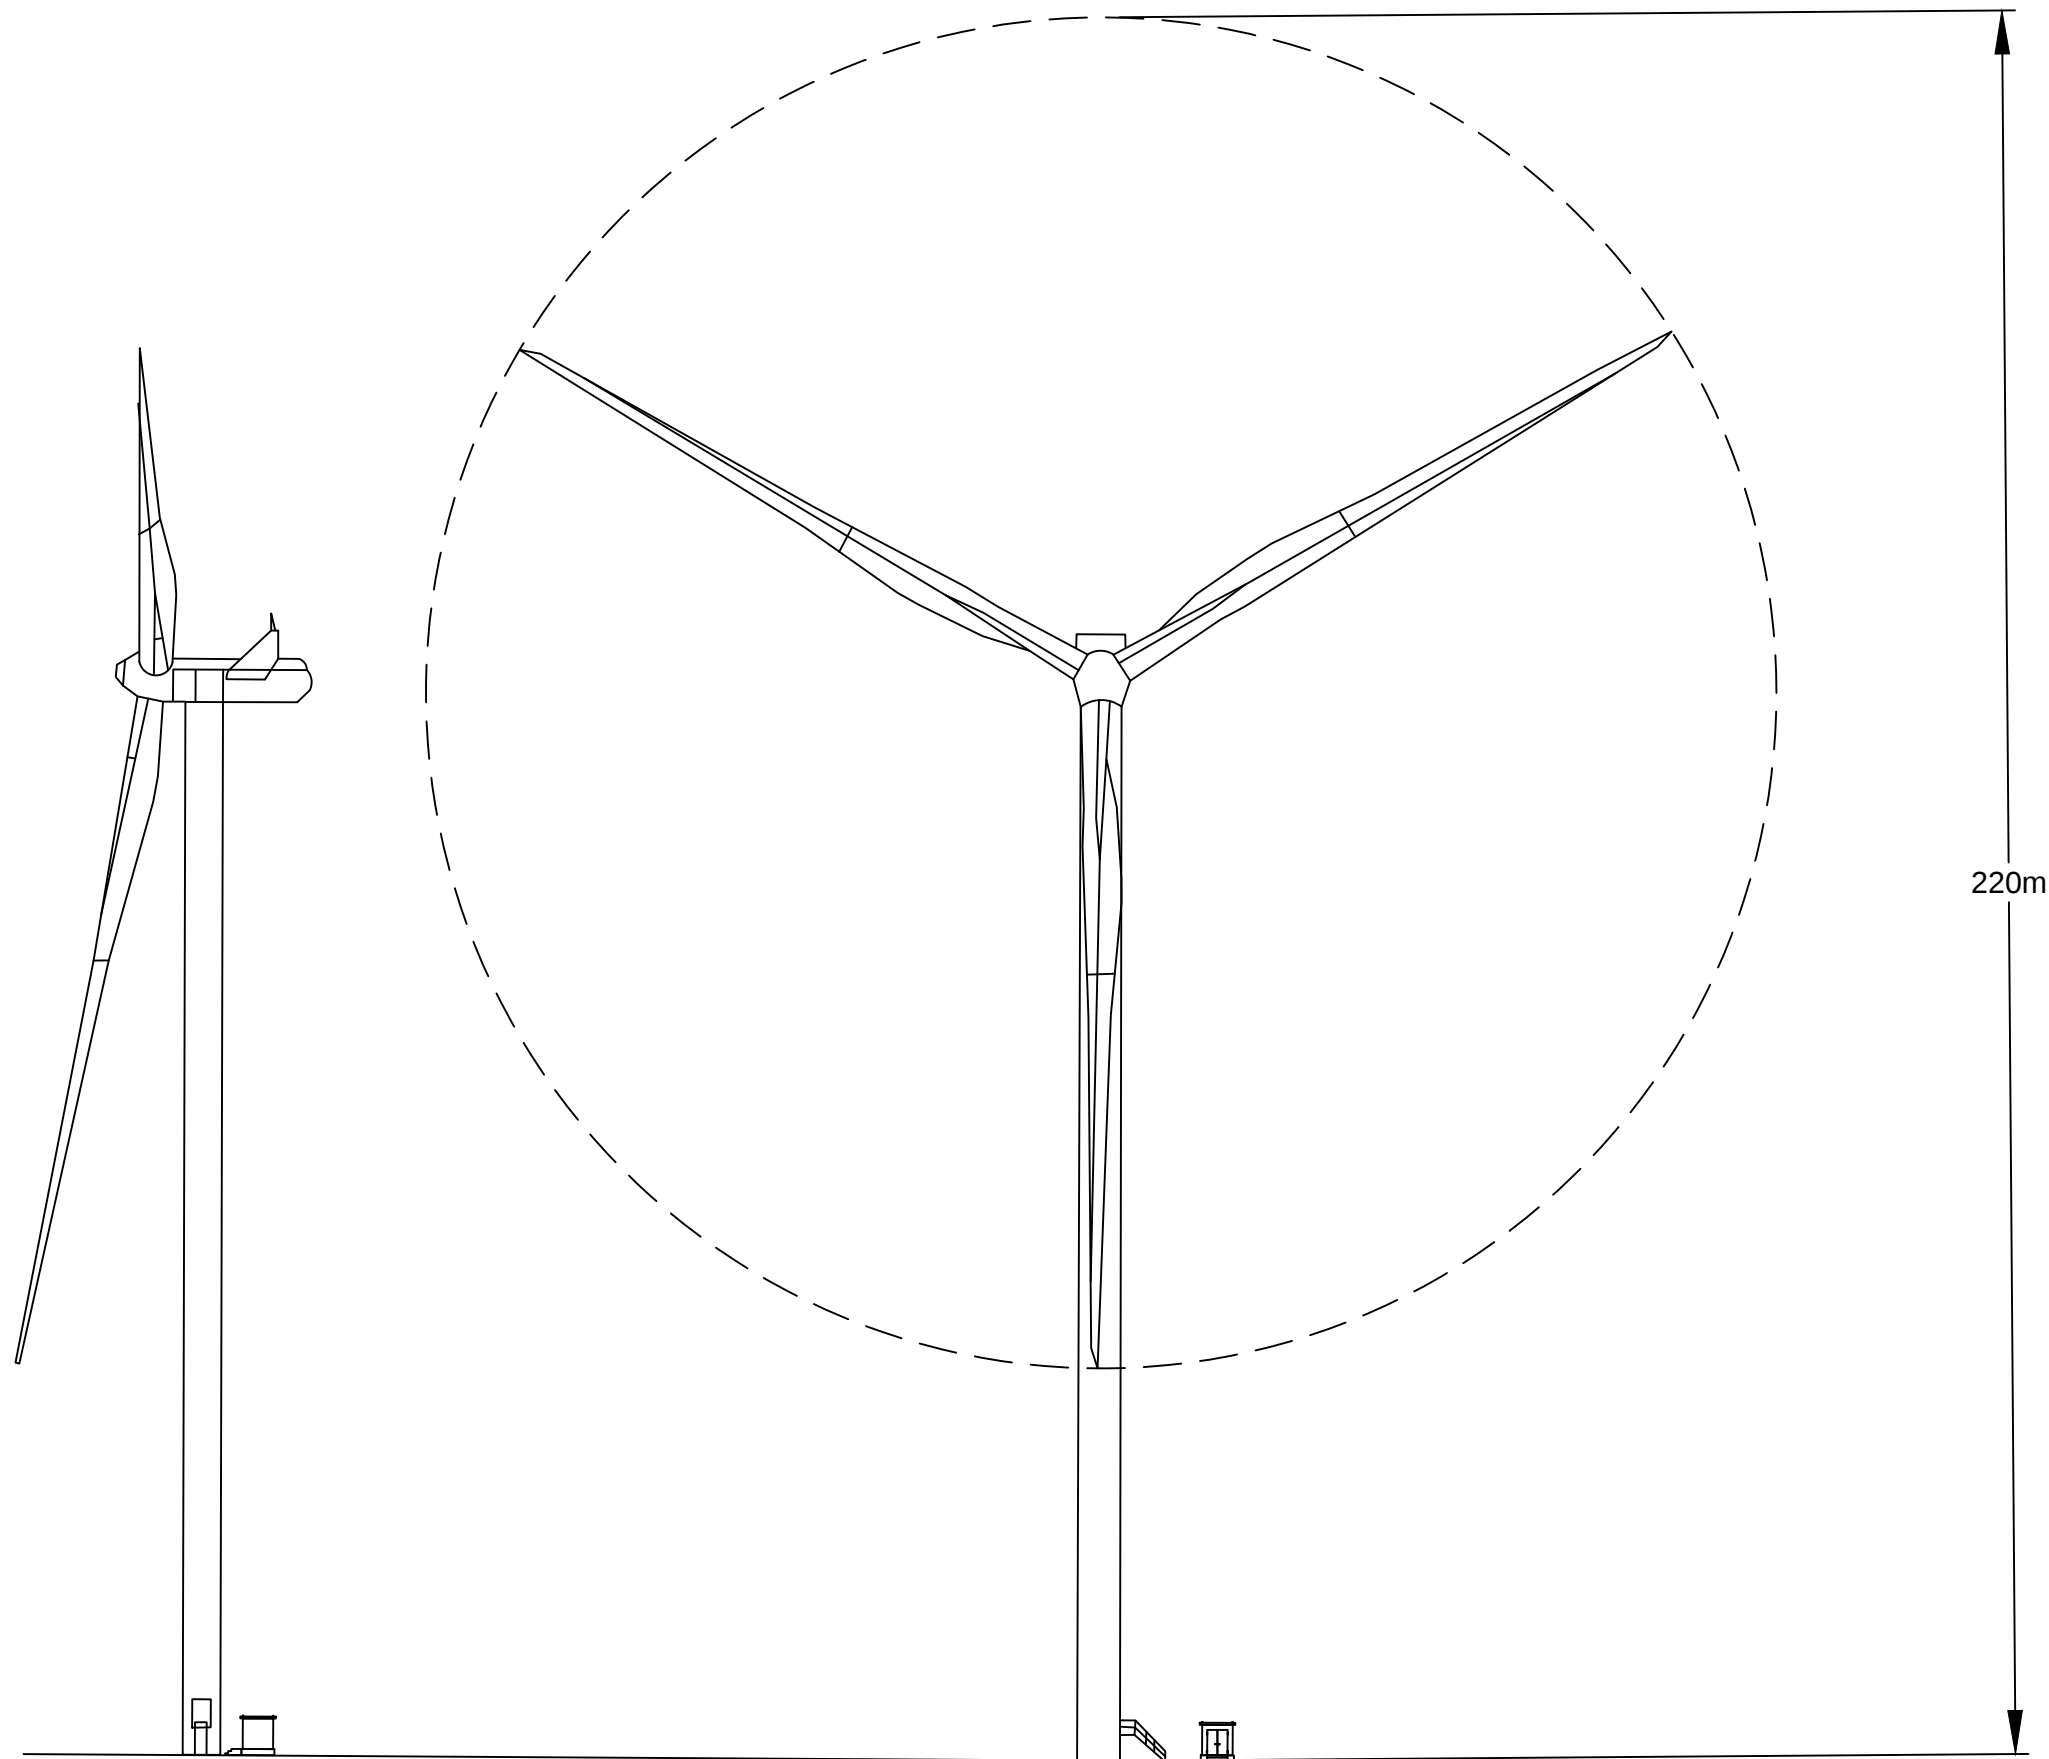


Figure Title

Typical Wind Turbine Elevations

Project Name

Ravengill Energy Park

Project No./Filery ID

1620017435/REH2024N04129

Date

April 2026

Figure No.

2.2

Revision

1.0

Prepared By

CN



Scale

NTS @A3

Client

Ravengill Energy Park Ltd

RAMBOLL

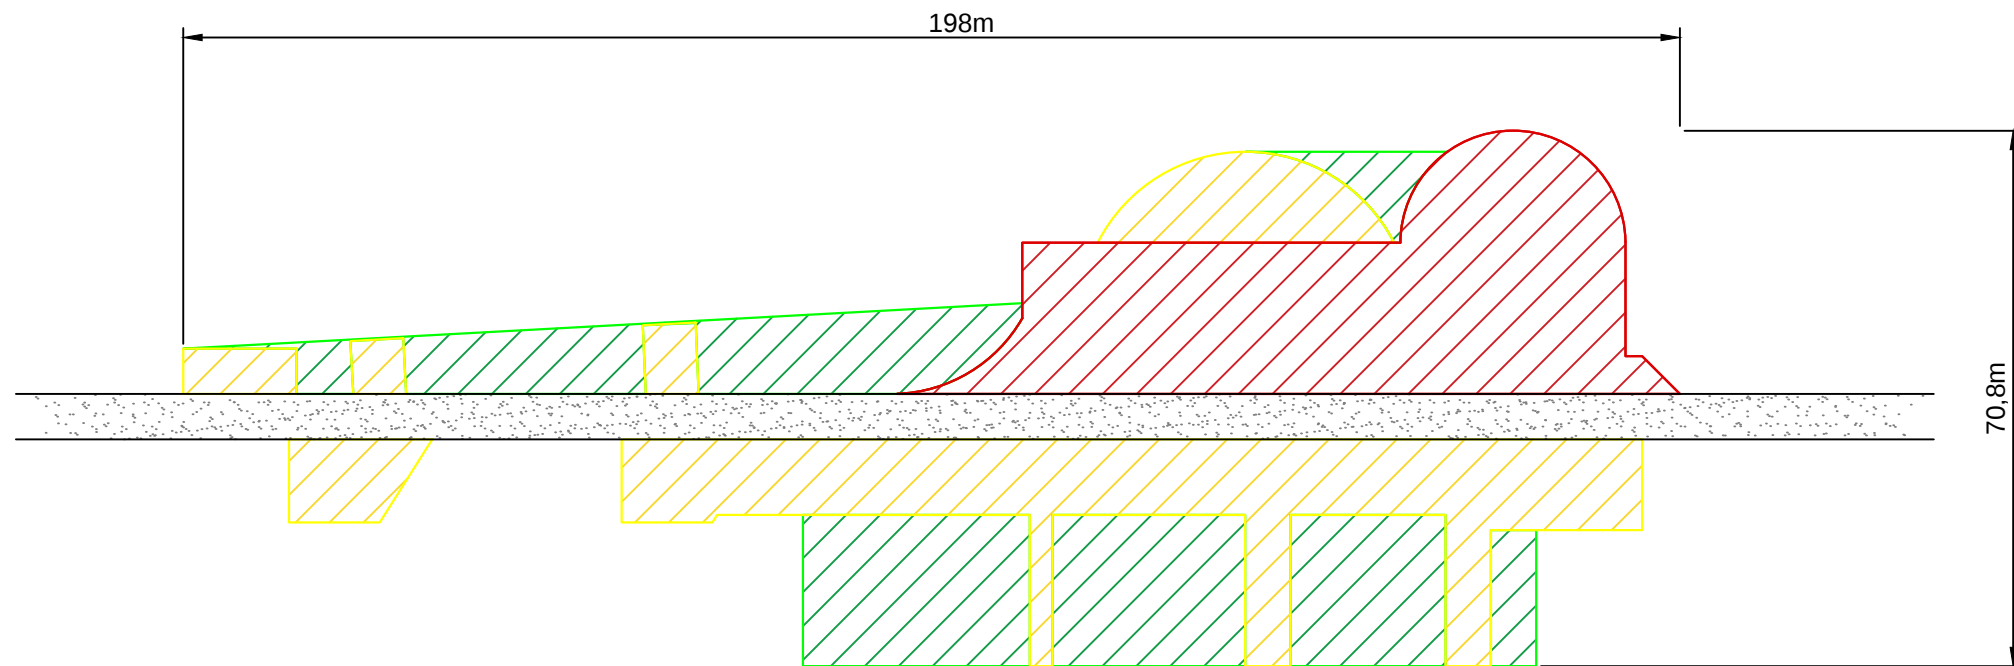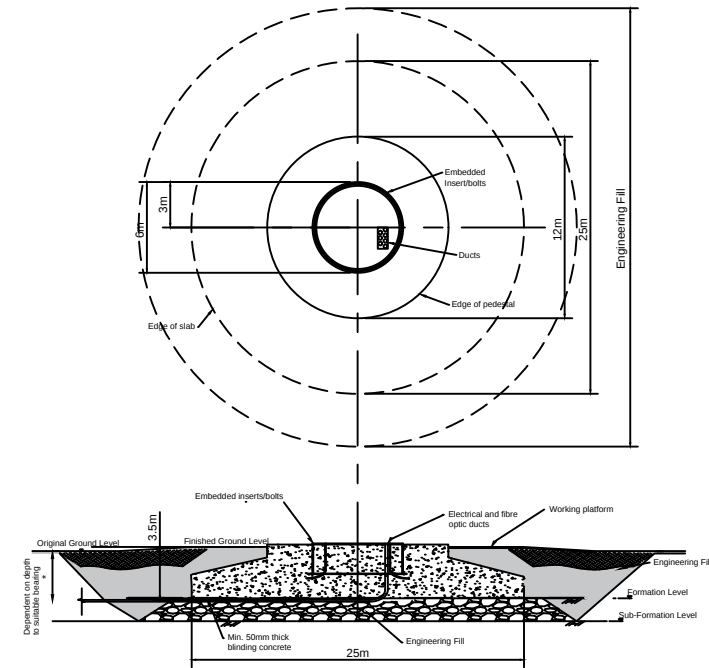

Legend

-  Permanent Hardstanding
-  Temporary Hardstanding (load bearing)
-  Clearance Area (non load bearing)

Figure Title

Typical Foundations and
Crane Hardstanding

Project Name

Ravengill Energy Park

Project No./Filery ID

1620017435/REH2024N04129

Date

April 2026

Figure No.

2.3

Revision

1.0

Prepared By

CN


Scale

NTS @A3


Client

Ravengill Energy Park Ltd



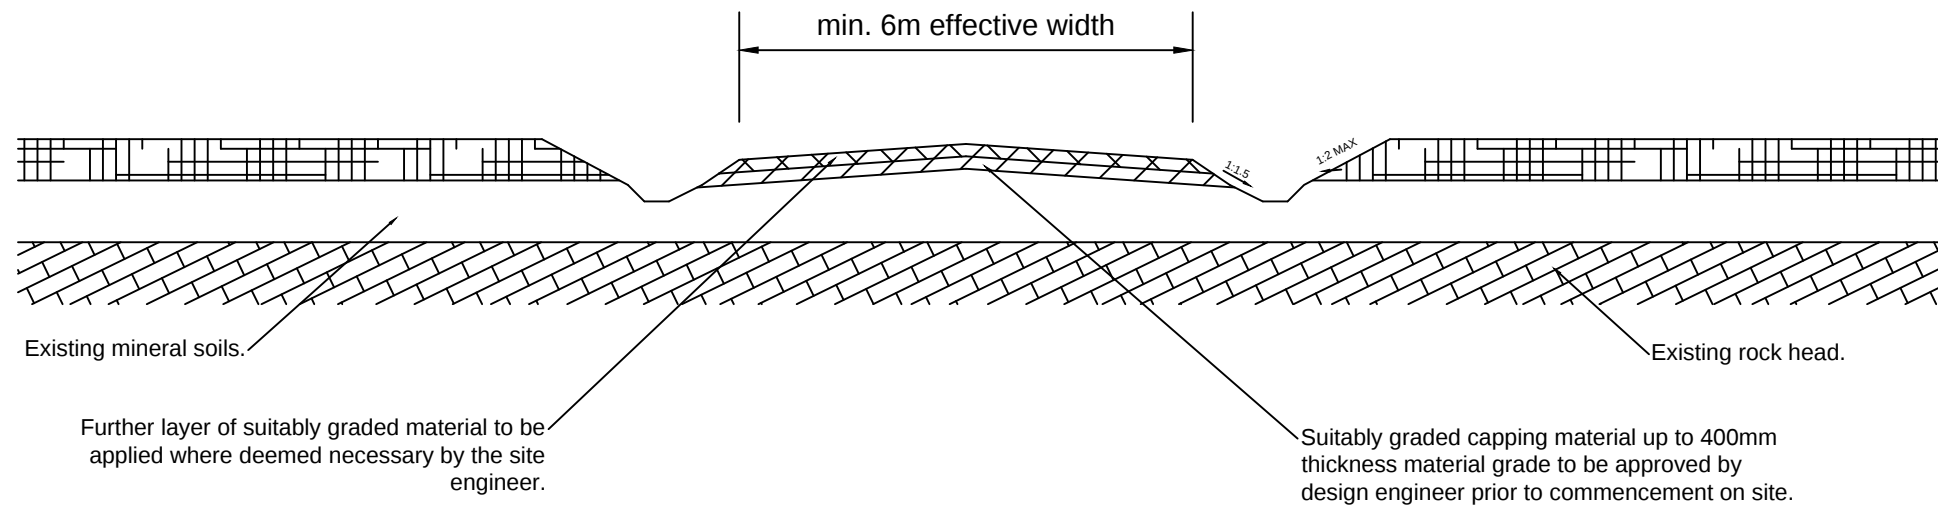

TYPICAL TRACK FORMATION ON OVERBURDEN SOIL

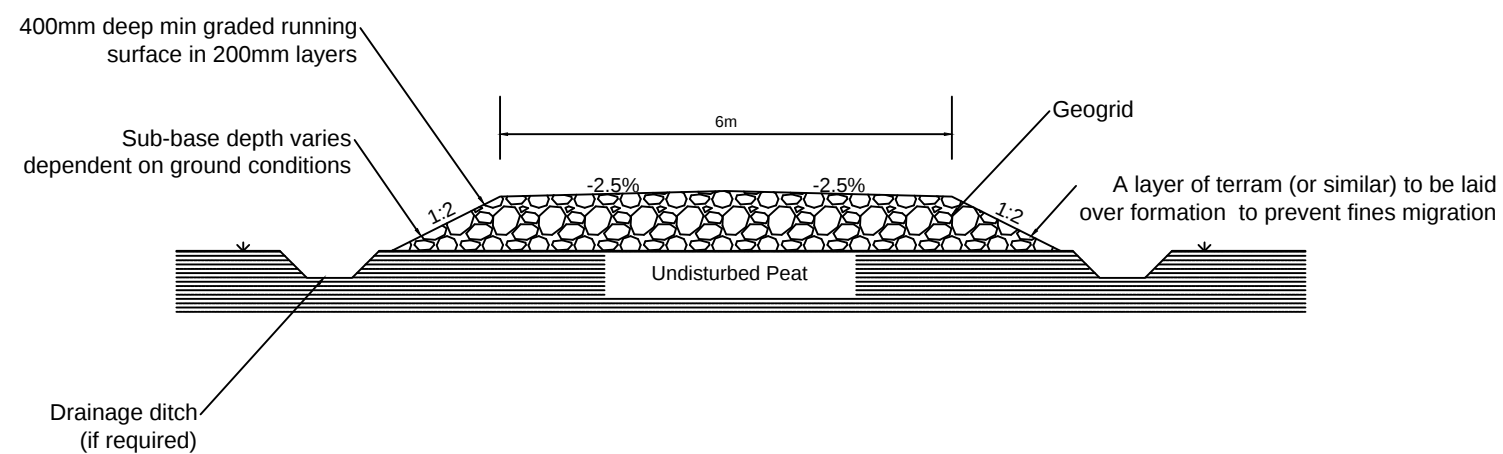

TYPICAL FLOATING TRACK

Figure Title
Typical Access Track Detail

Project Name
Ravengill Energy Park


Project No./File ID
1620017435/REH2024N04129

Date April 2026	Figure No. 2.4	Revision 1.0
--------------------	-------------------	-----------------

Prepared By CN	Scale NTS @A3
-------------------	------------------

Client
Ravengill Energy Park Ltd



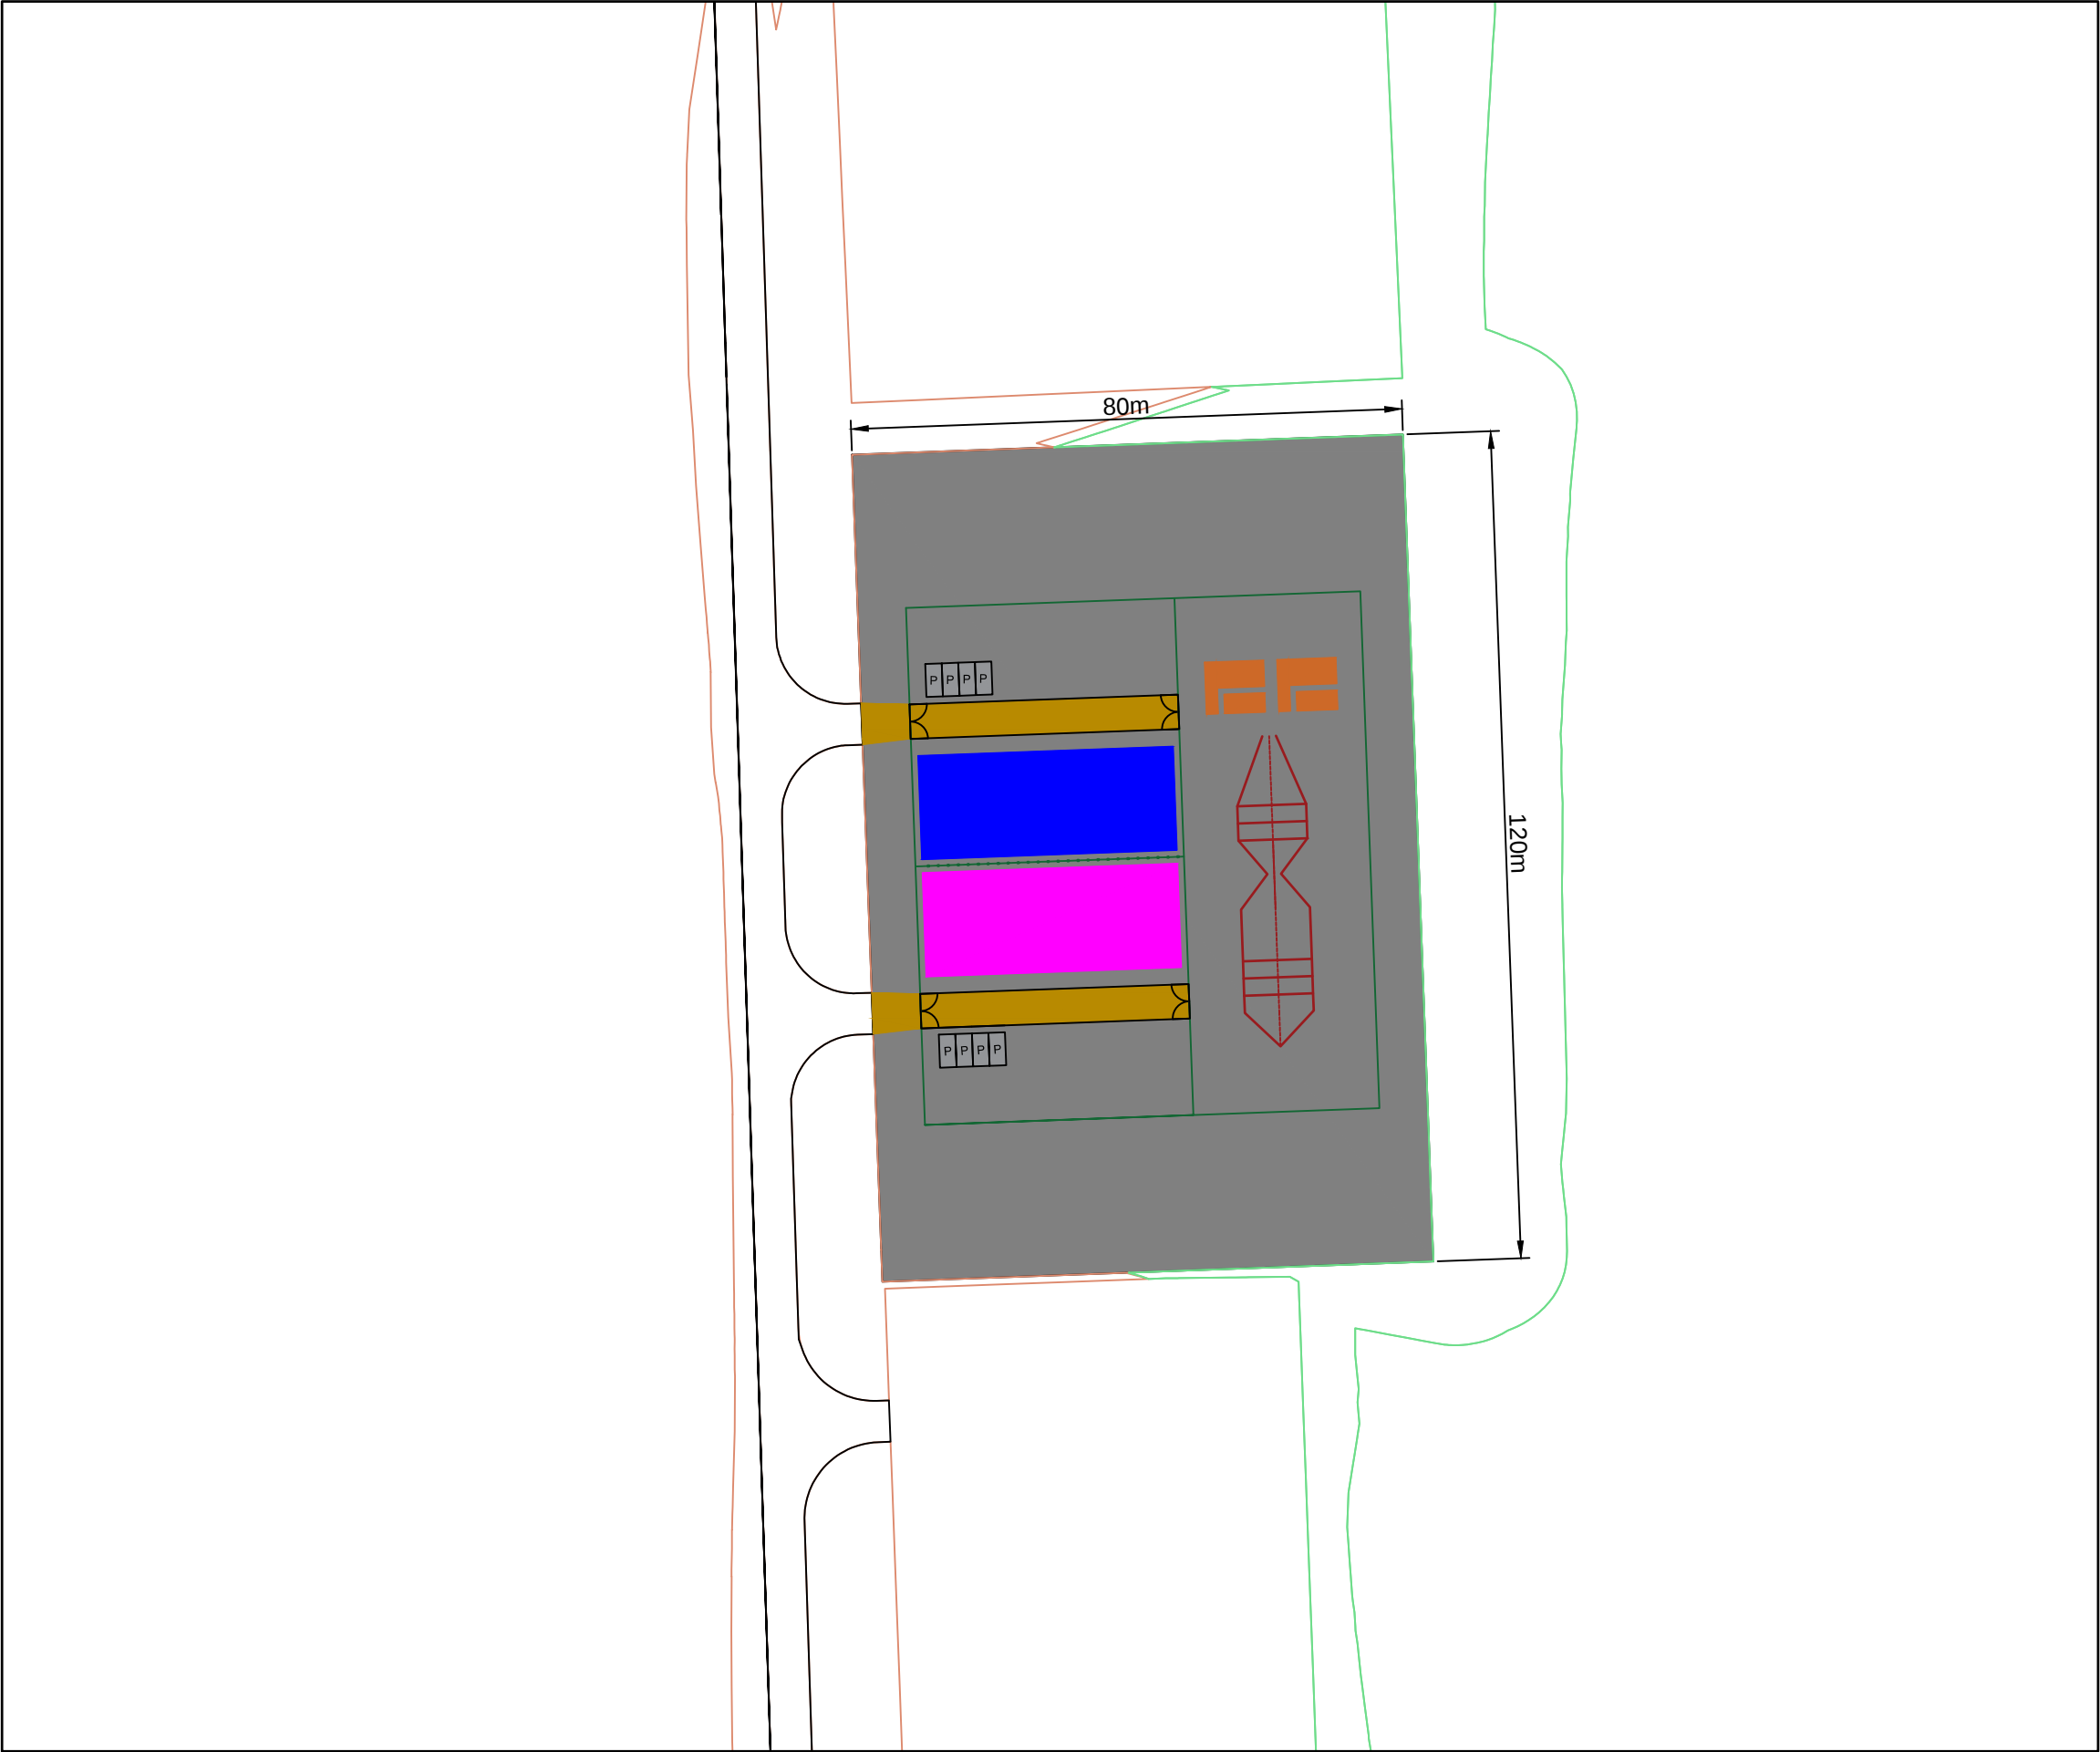

Legend

User HV Switchgear & Control Room

SPT Control Room

HV Bus Bars

33/132kV Grid Transformers

Gate

P

Parking

Site Track

Figure Title

Indicative Substation Compound Layout

Project Name

Ravengill Energy Park

Project No./Fility ID

1620017435/REH2024N04129

Date

April 2026

Figure No.

2.5

Revision

1.0

Prepared By


CN

Scale

NTS @A3

Client

Ravengill Energy Park Ltd

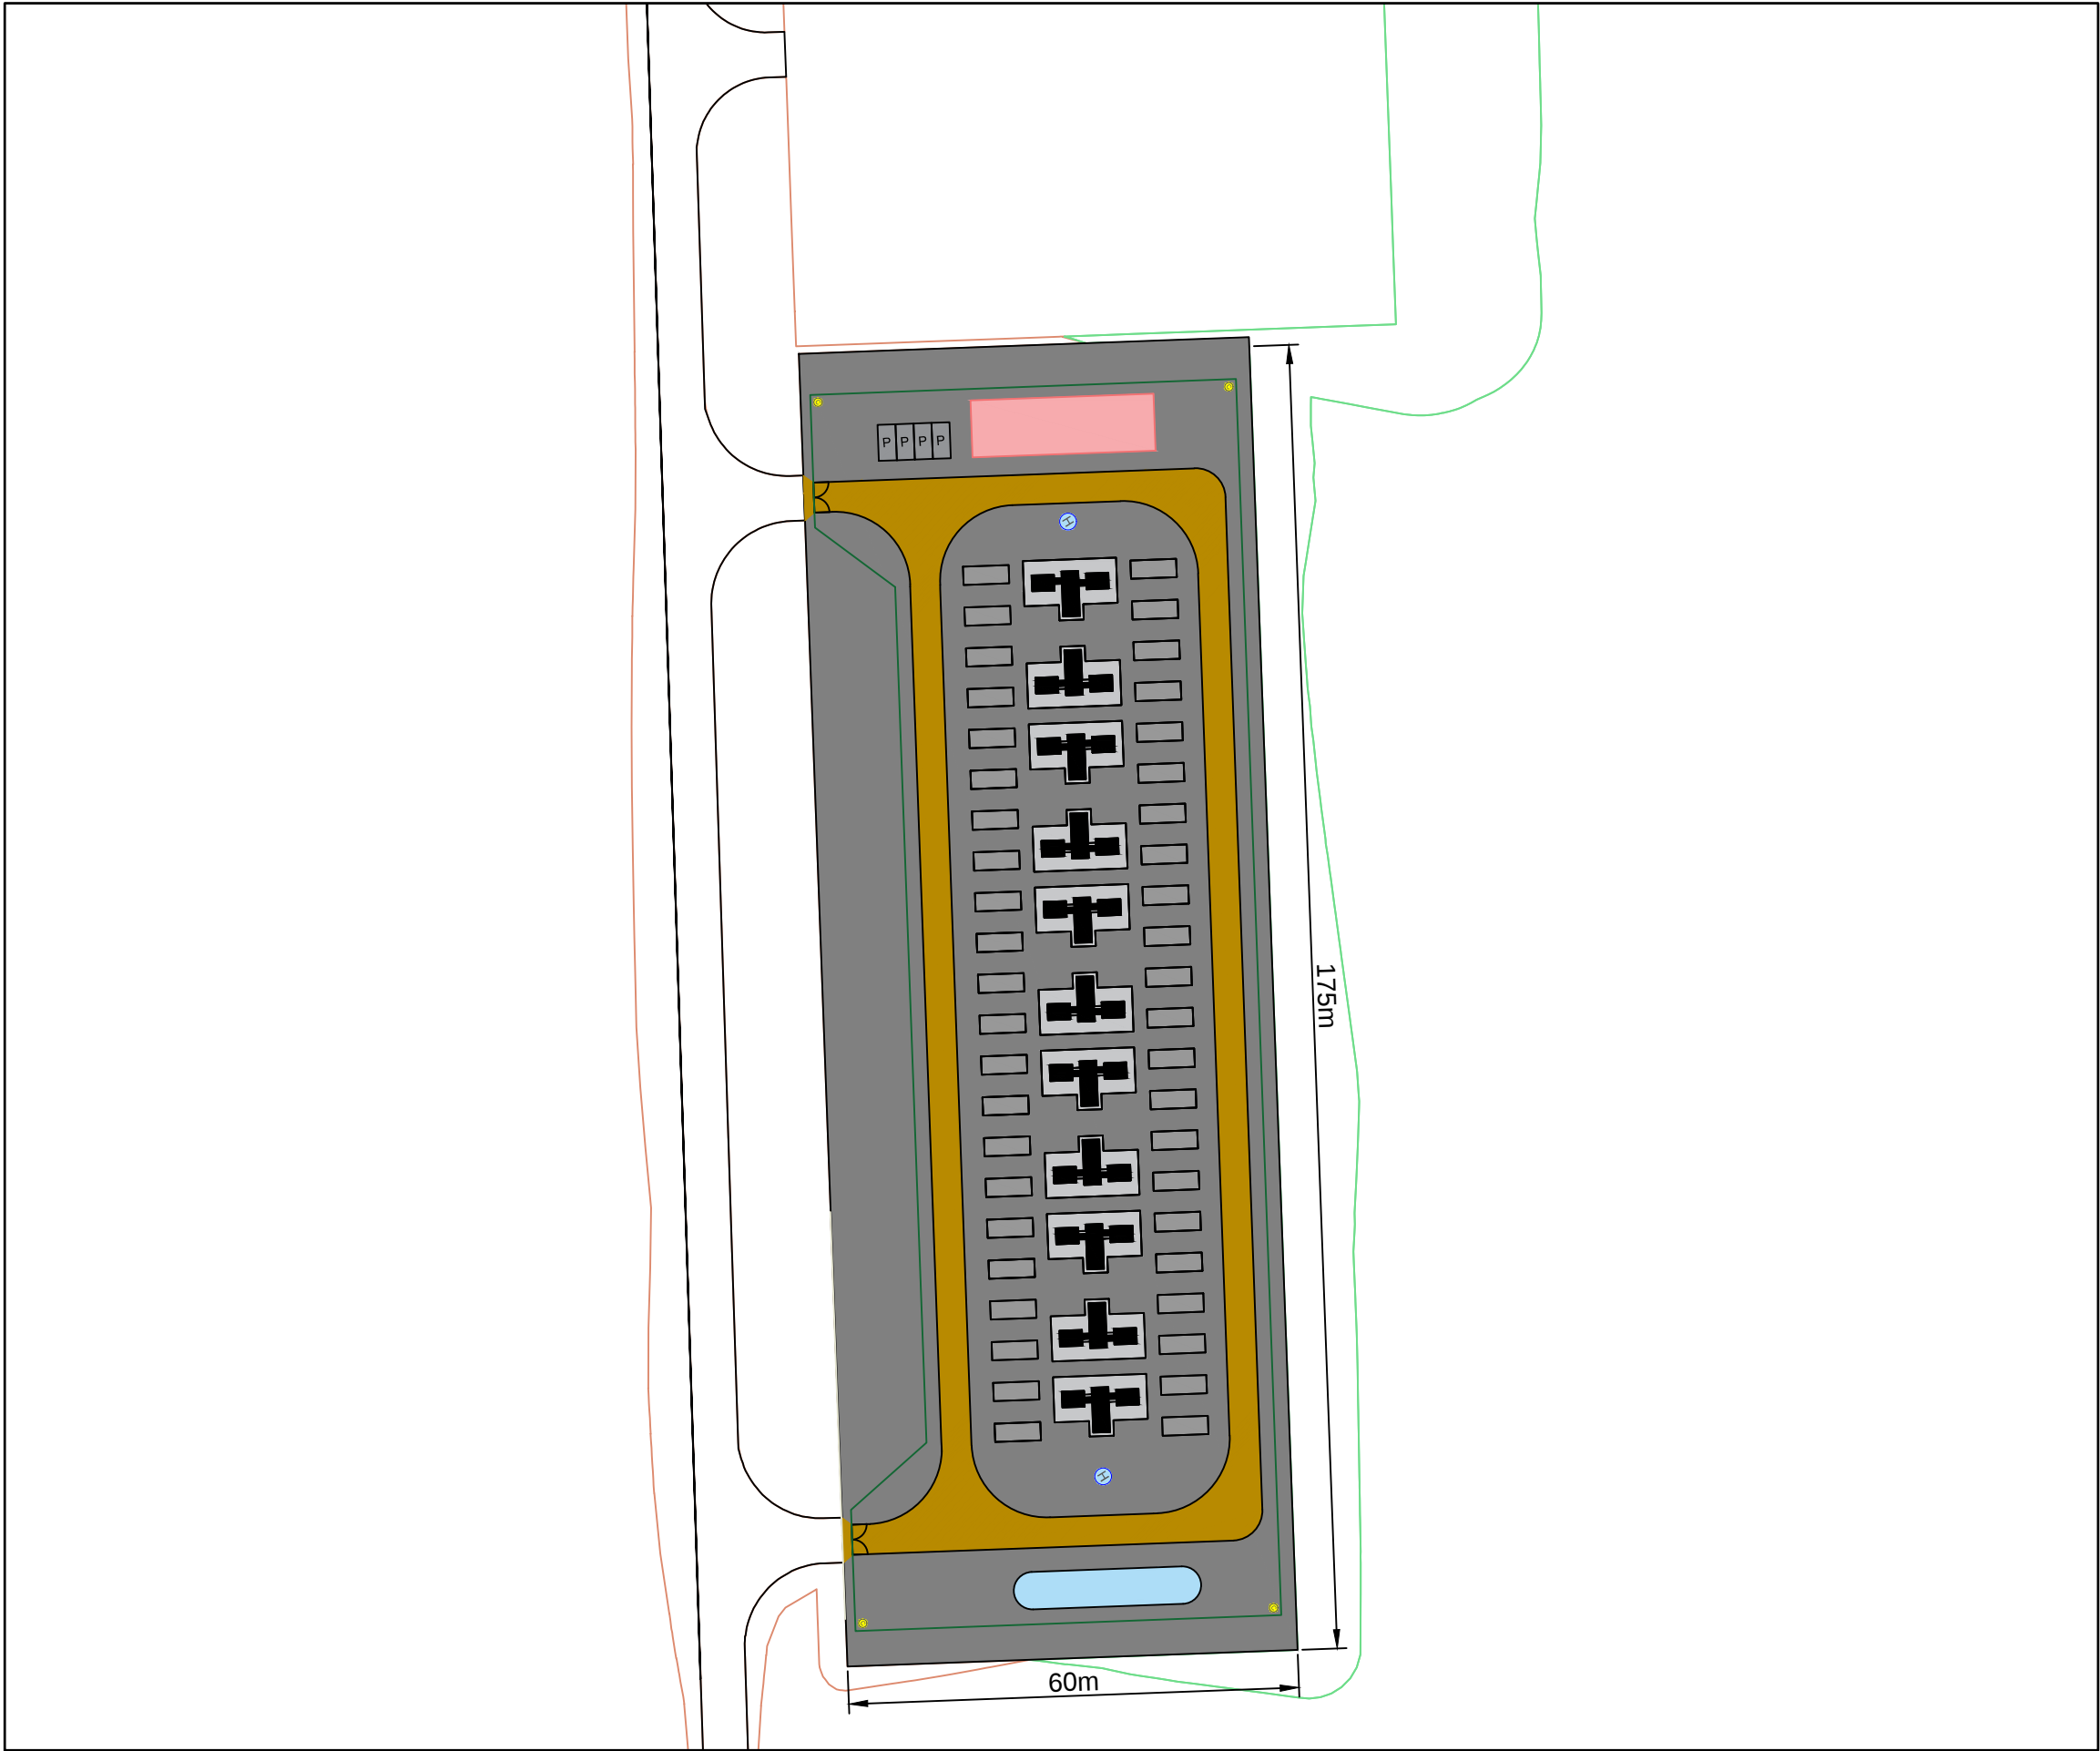

Legend

- BESS Container
- BESS PCS Unit
- Gate
- Buried Firewater Tank
- BESS MV Switch & Control
- Parking
- Site Track
- CCTV
- Fire Hydrant

Figure Title

Indicative Battery Storage Layout

Project Name

Ravengill Energy Park

Project No./Fility ID


1620017435/REH2024N04129

Date April 2026	Figure No. 2.6	Revision 1.0
-------------------------------	------------------------------	----------------------------

Prepared By CN	Scale NTS @A3
------------------------------	-----------------------------

Client


Ravengill Energy Park Ltd

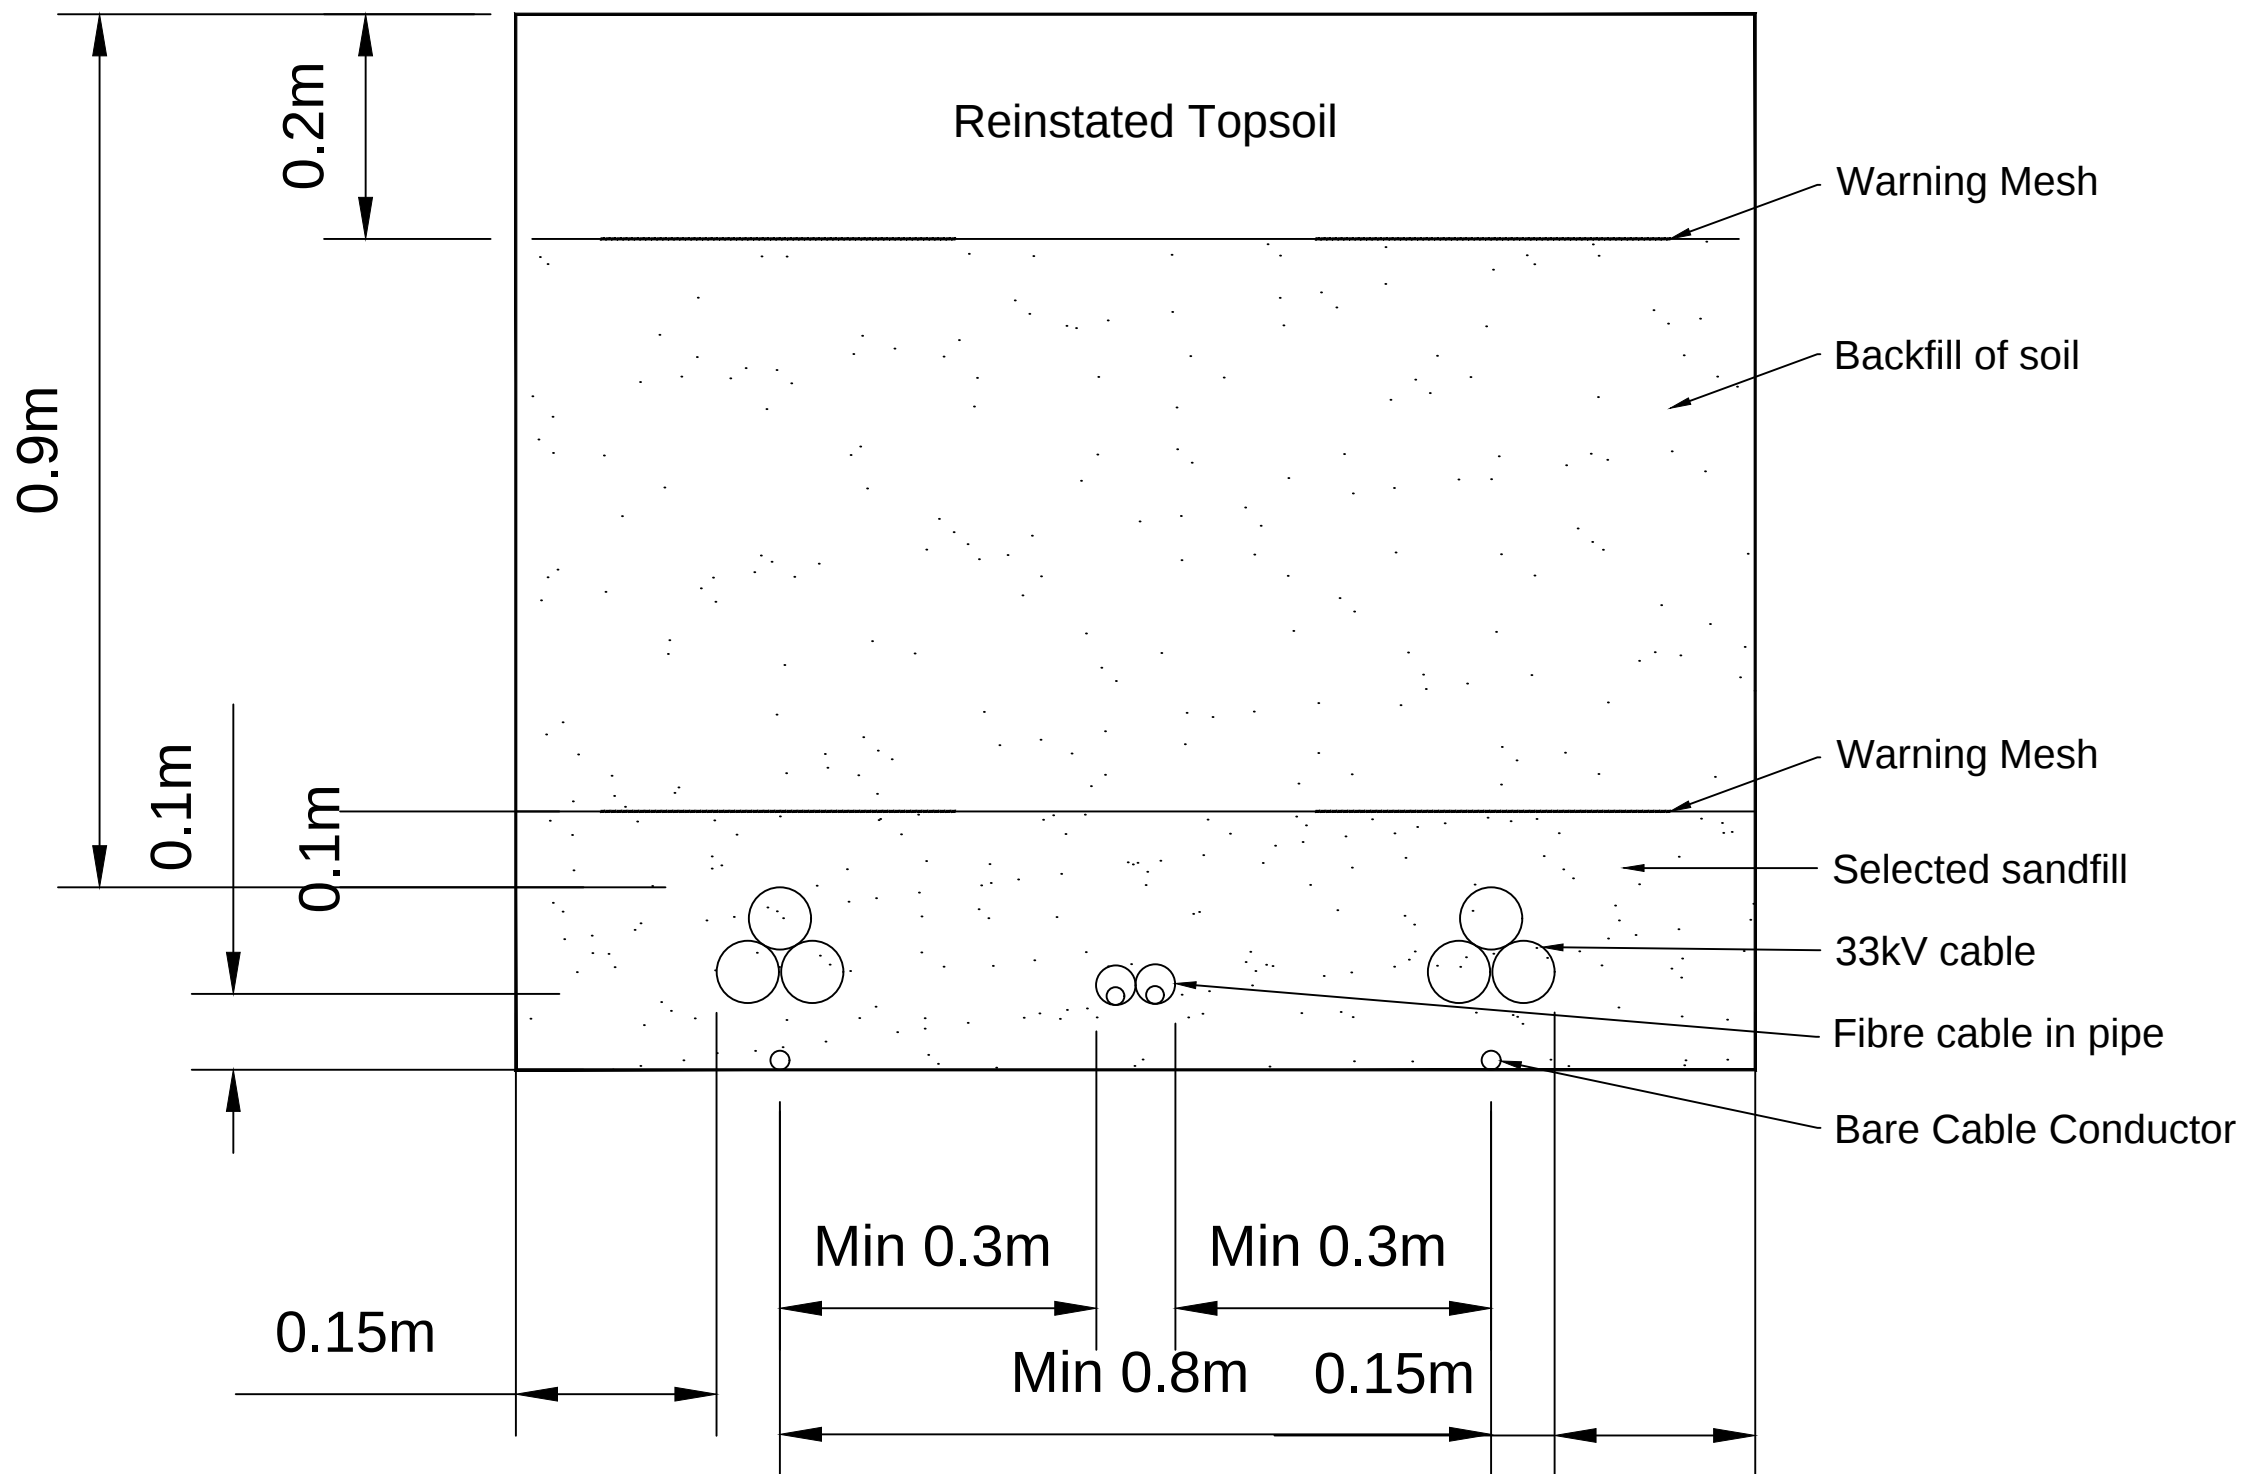


Typical Cable Trench

Figure Title		
Typical Cable Trench Section		
Project Name		
Ravengill Energy Park		
Project No./Filery ID		
1620017435/REH2024N04129		
Date	Figure No.	Revision
April 2026	2.7	1.0
Prepared By	Scale	
CN	NTS @A3	
Client		
Ravengill Energy Park Ltd		




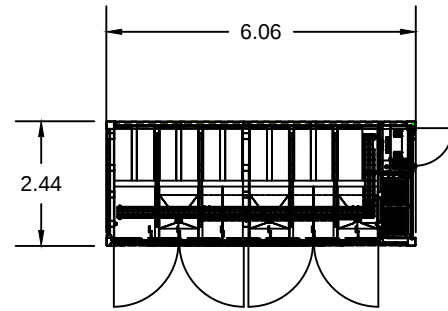


Battery Container Plan

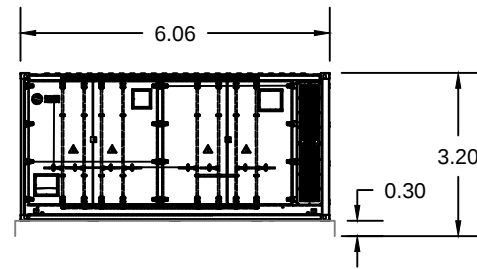


Battery Container Side Elevation

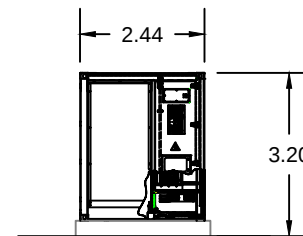

Battery Container Front Elevation

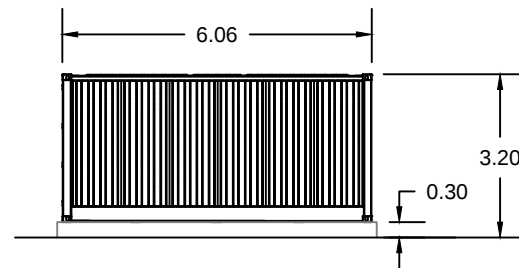


Battery Container Side Elevation

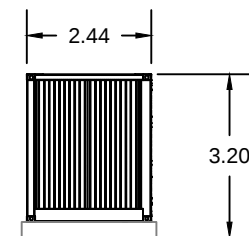

Battery Container Back Elevation

Figure Title Typical Battery Storage Container Elevations		
Project Name Ravengill Energy Park		
Project No./Filery ID 1620017435/REH2024N04129		
Date April 2026	Figure No. 2.8	Revision 1.0
Prepared By CN	Scale NTS @A3	
Client Ravengill Energy Park Ltd		
		

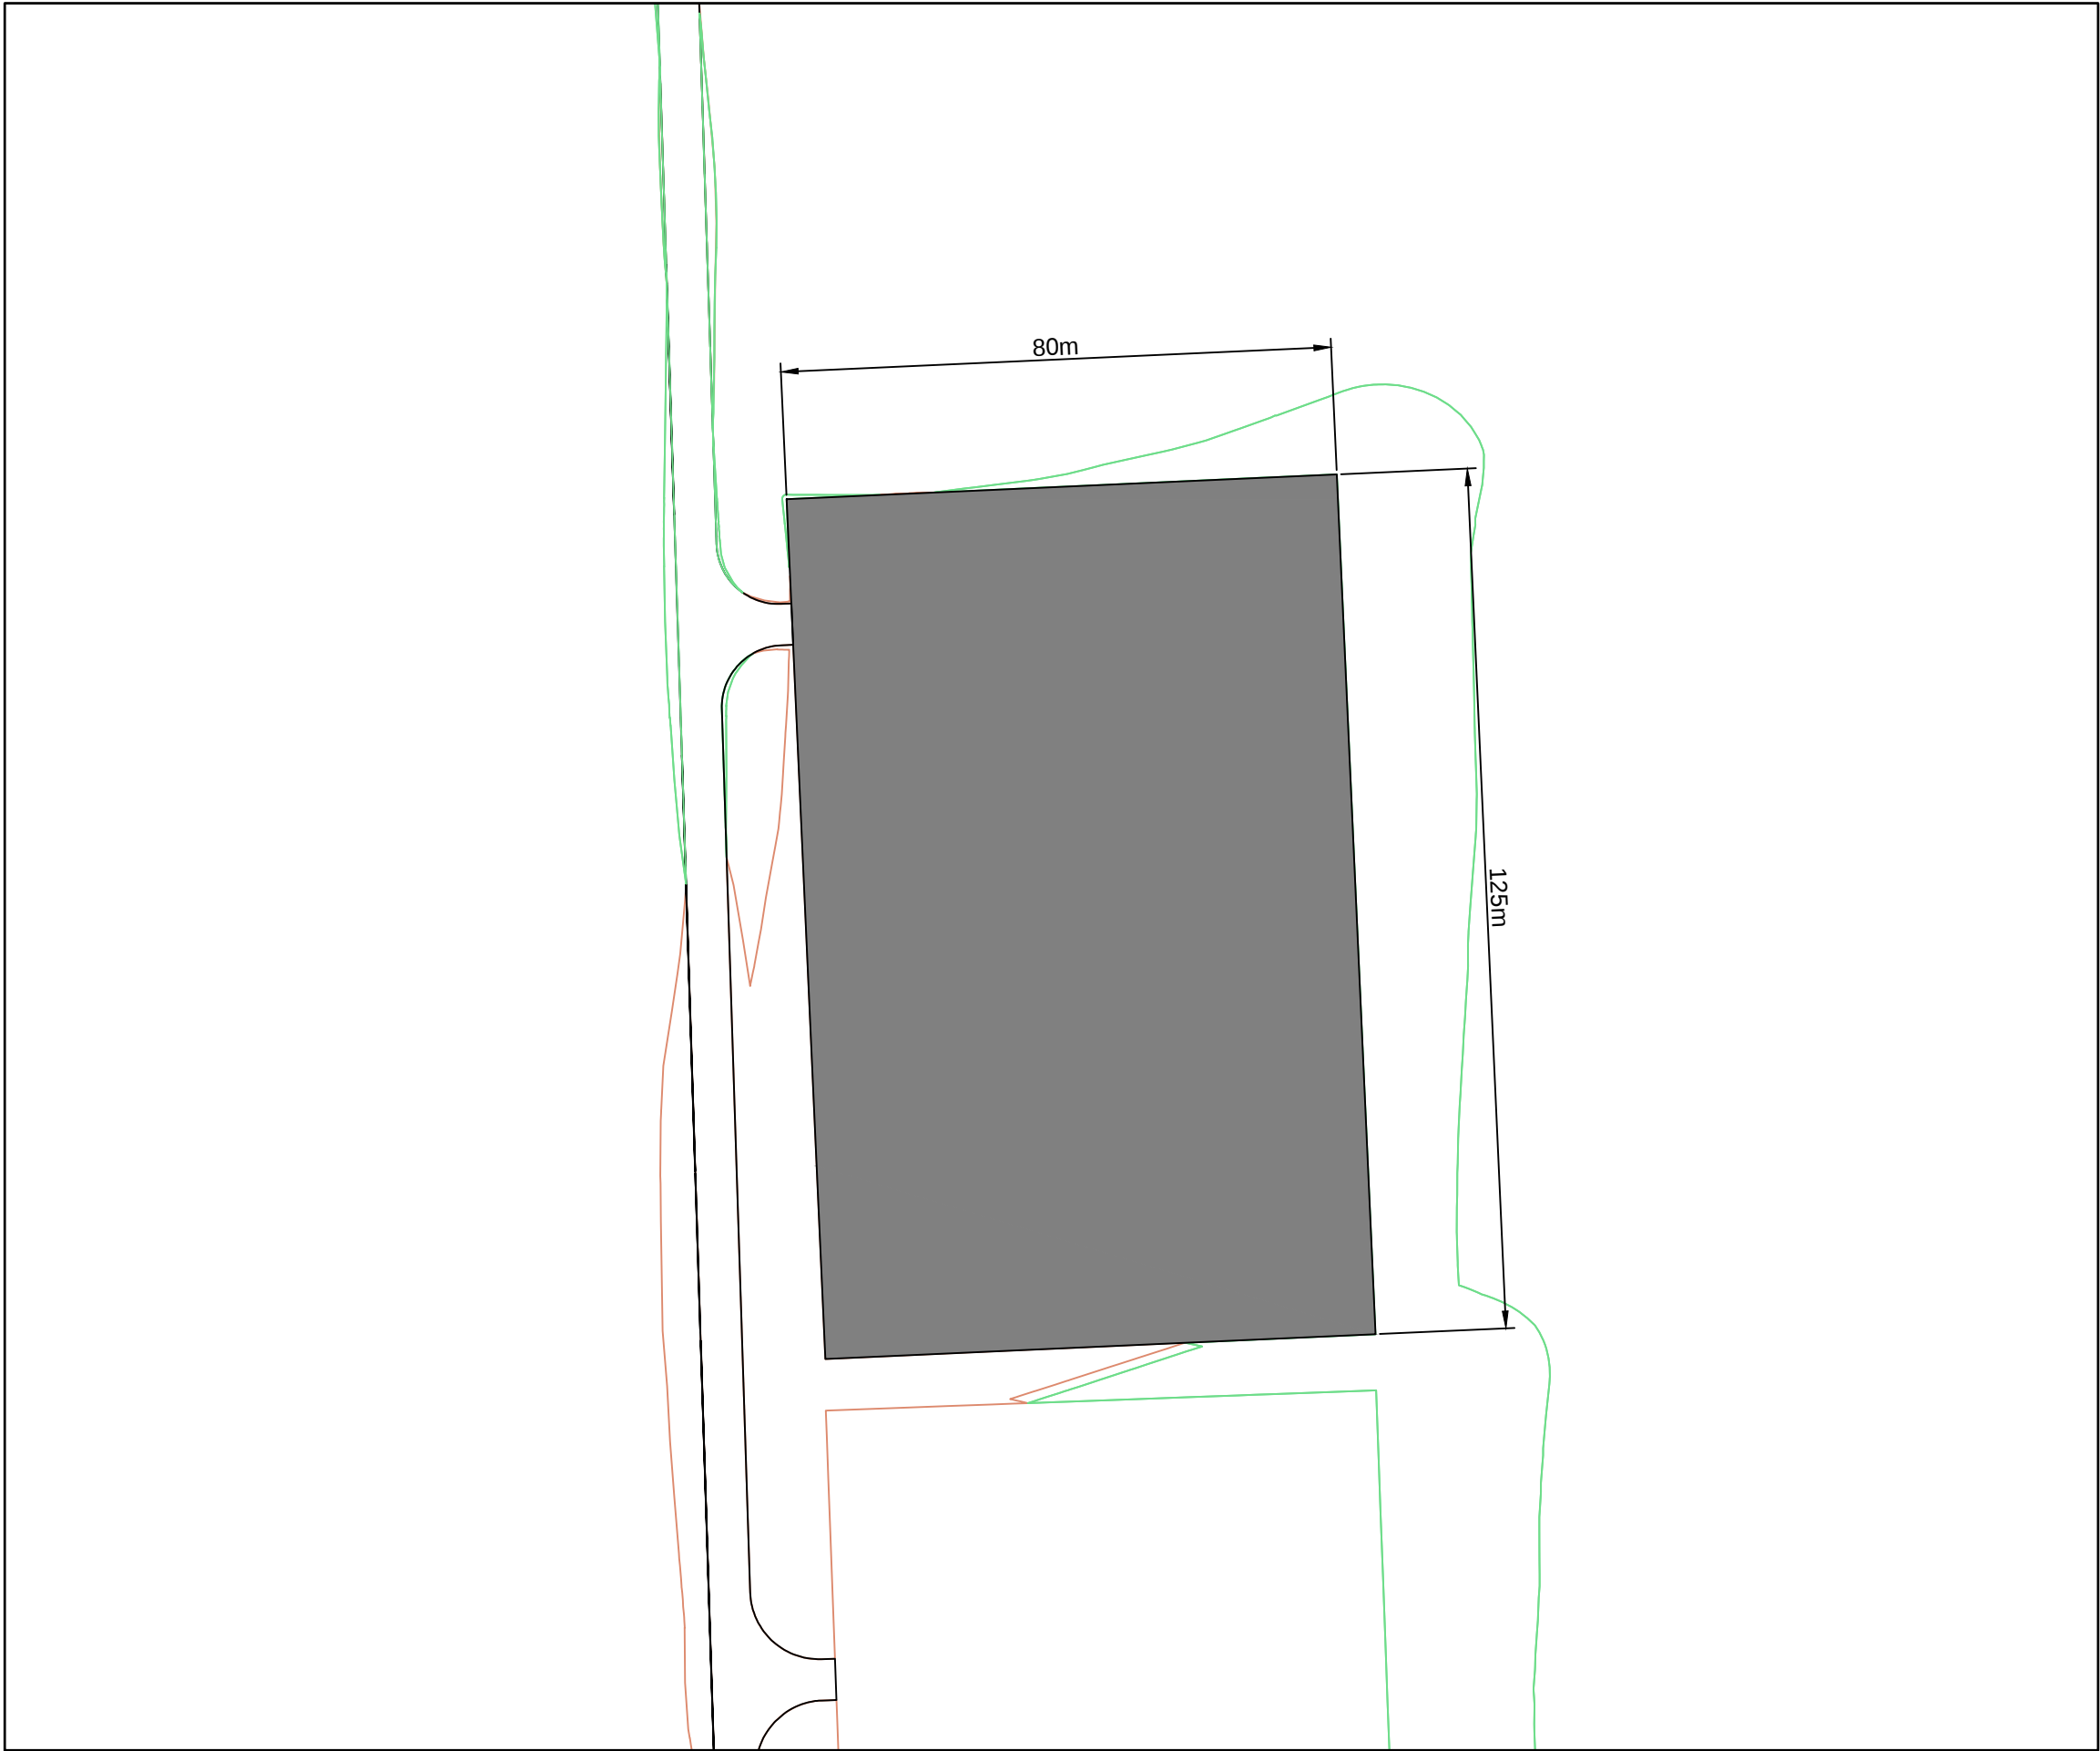

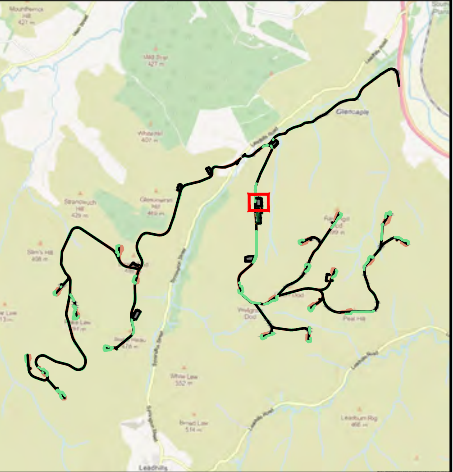


Figure Title

Temporary Construction Compound (CC1)

Project Name

Ravengill Energy Park

Project No./Fility ID

1620017435/REH2024N04129

Date

April 2026

Figure No.

2.9

Revision

1.0

Prepared By

CN

Scale

NTS @A3

Client

Ravengill Energy Park Ltd



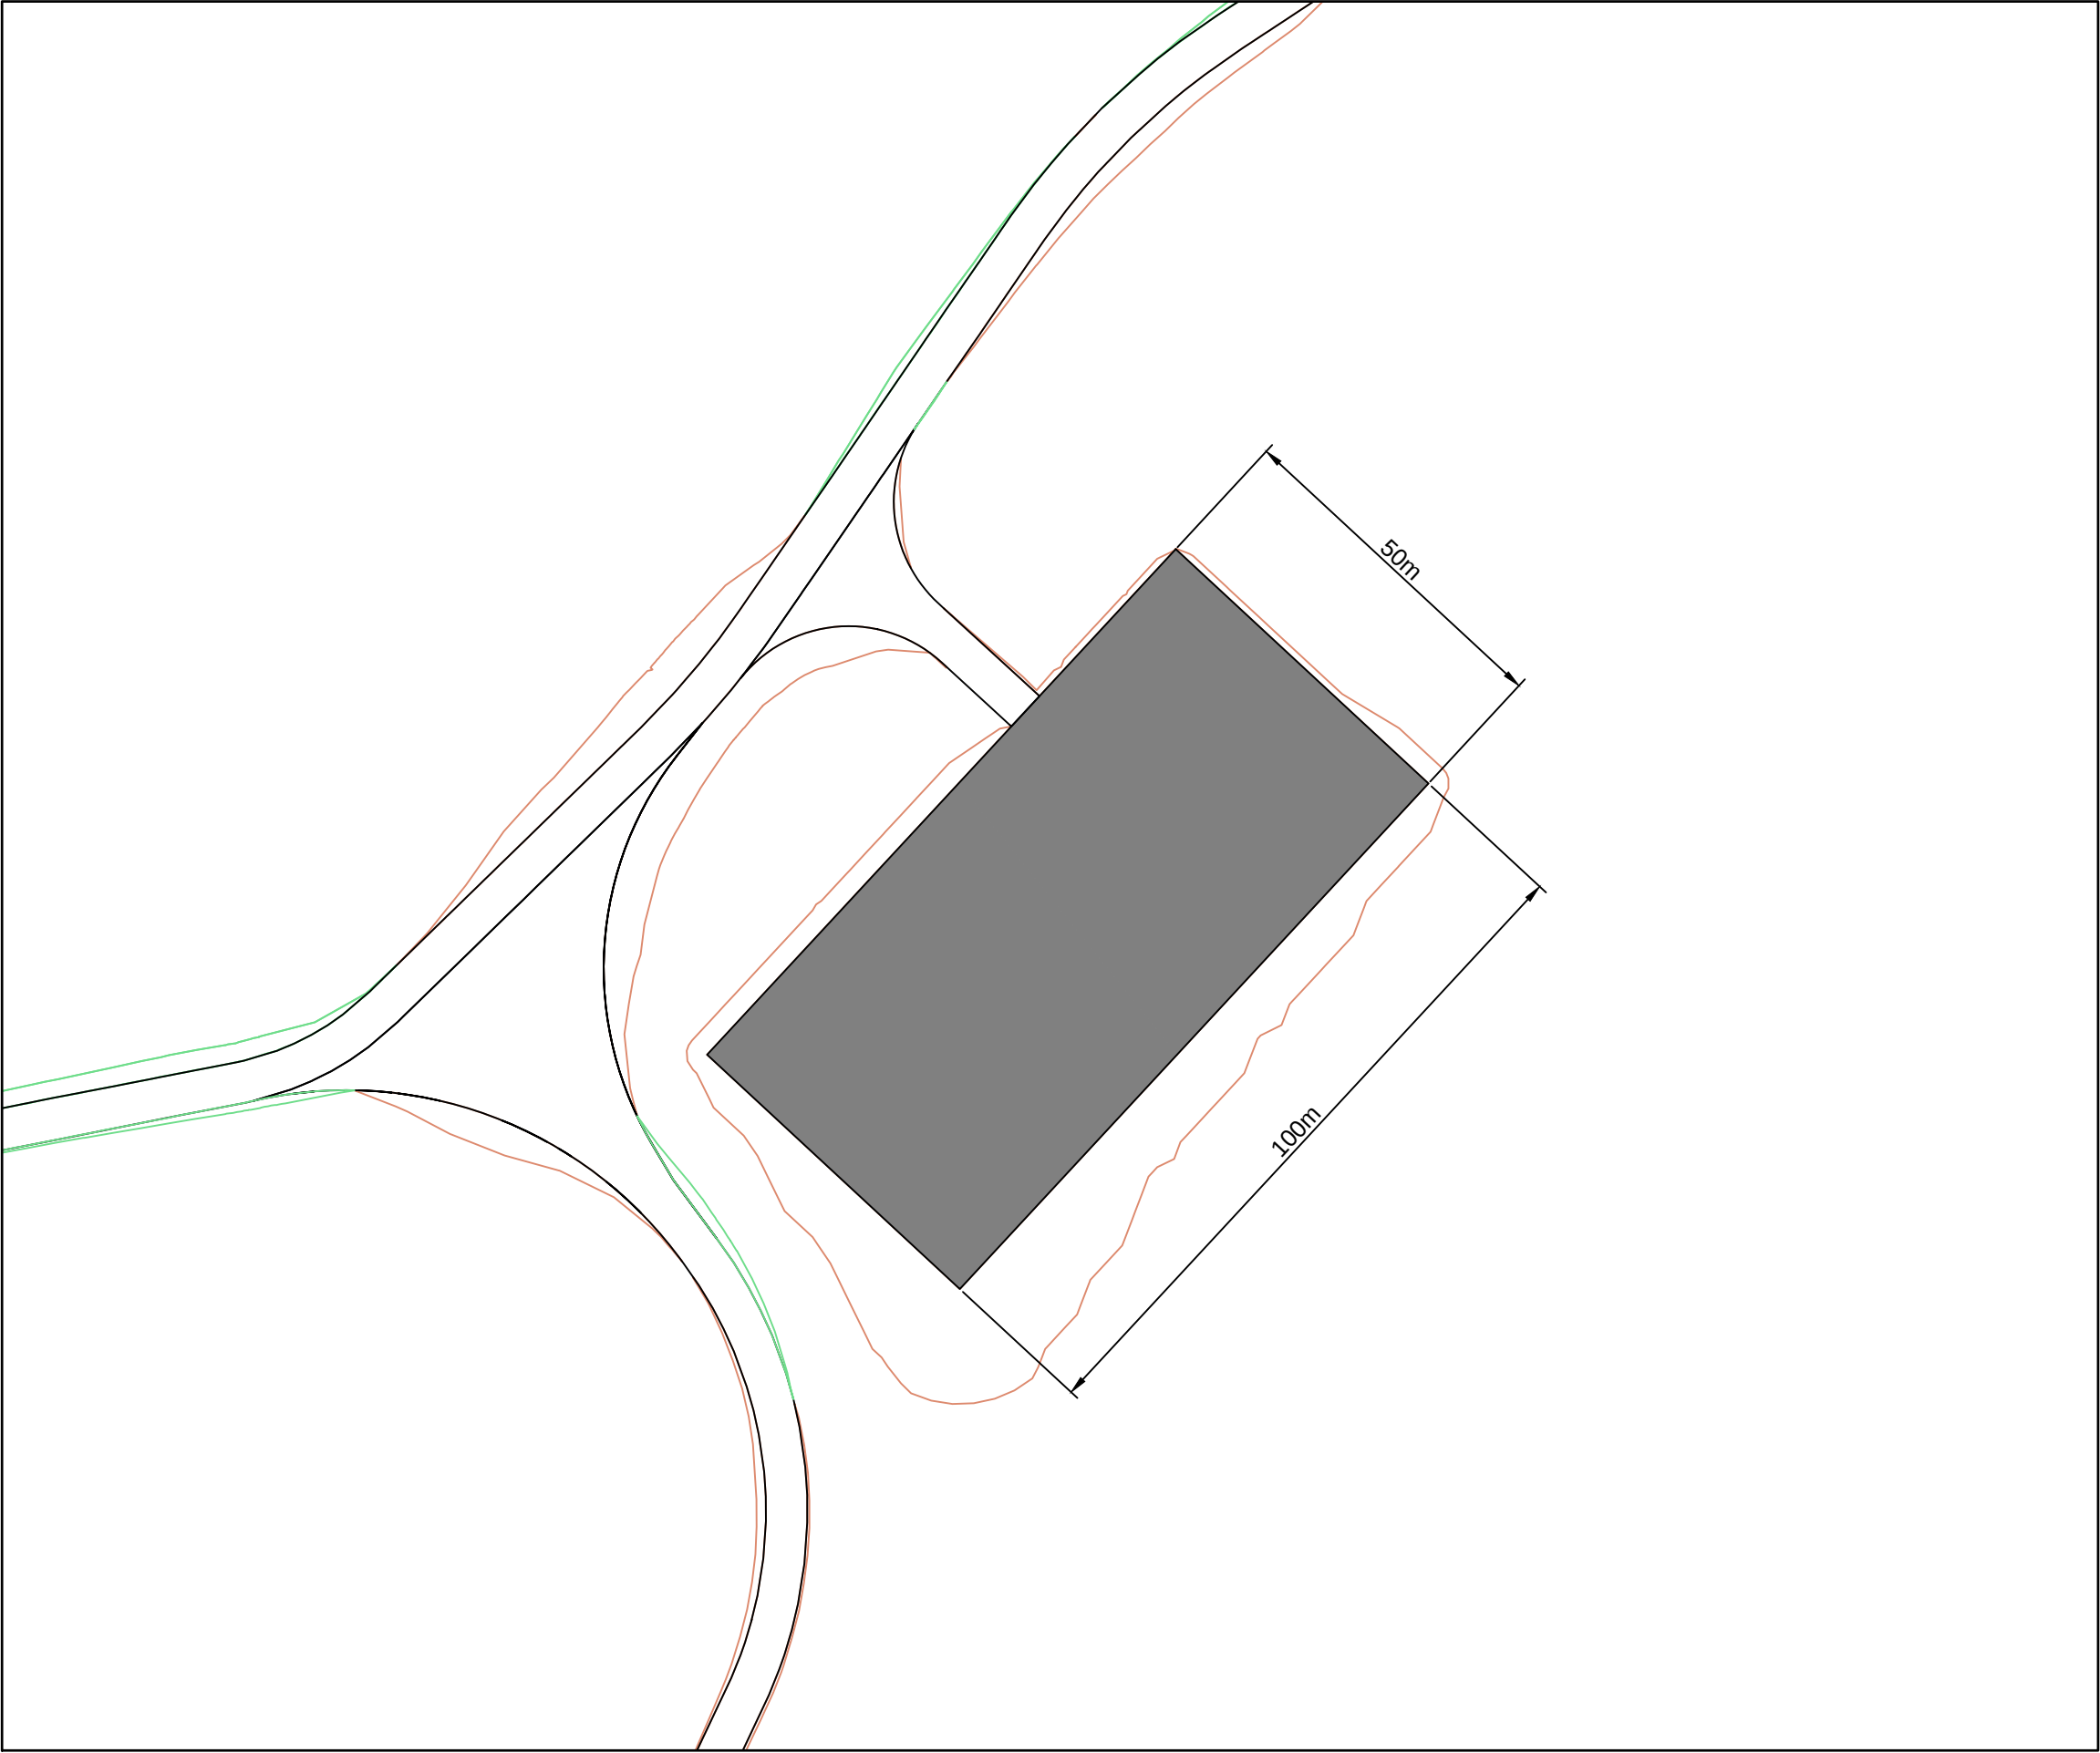


Figure Title

Temporary Construction Compound (CC2)

Project Name

Ravengill Energy Park

Project No./Filery ID

1620017435/REH2024N04129

Date

April 2026

Figure No.

2.10

Revision

1.0

Prepared By

CN

Scale

NTS @A3

Client

Ravengill Energy Park Ltd

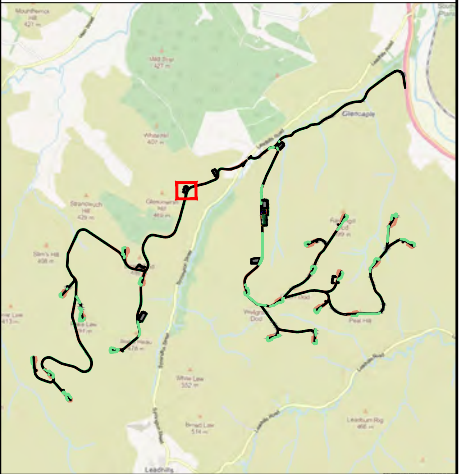
 
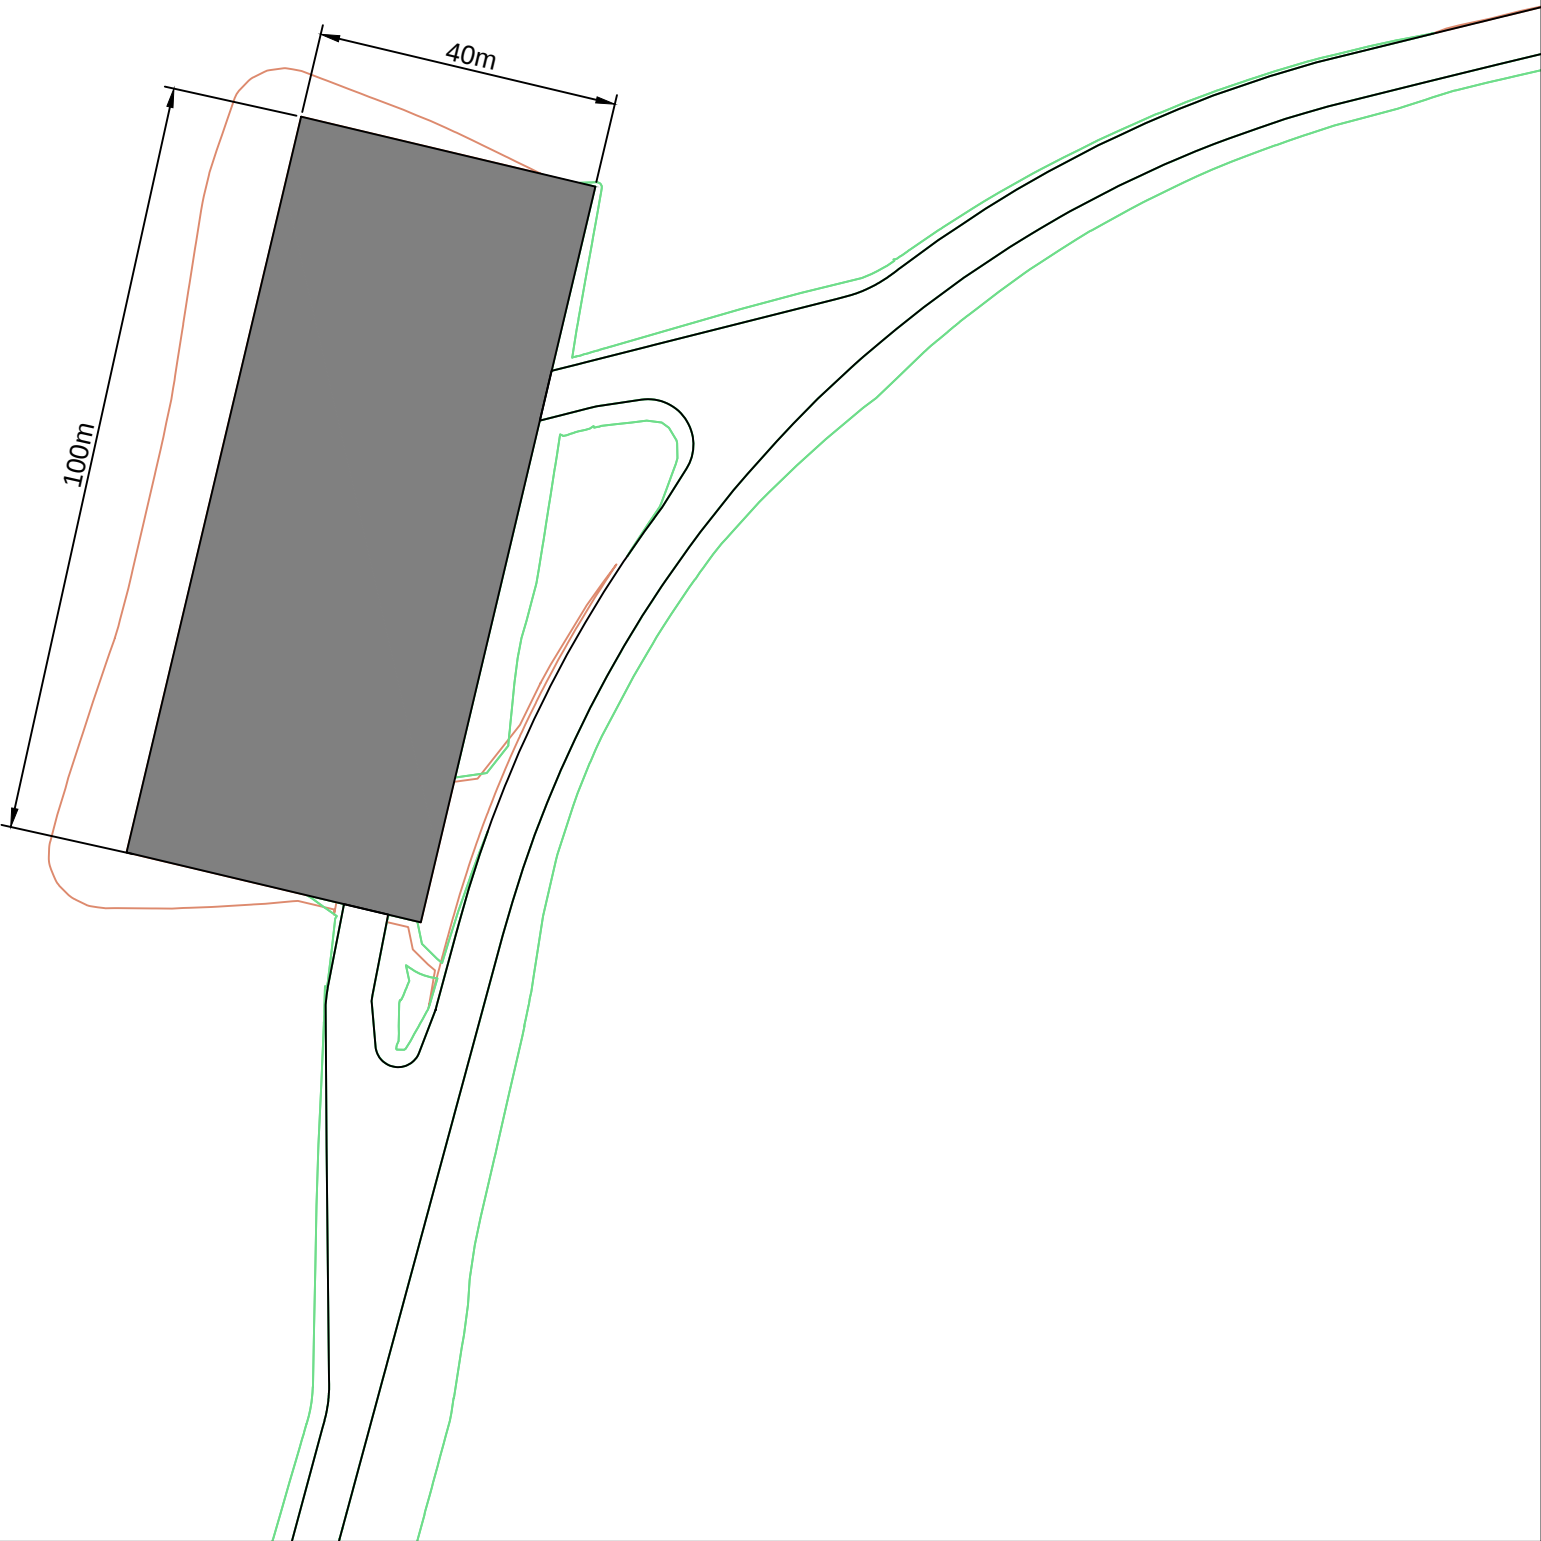


Figure Title
Temporary Construction Compound
(CC3)

Project Name
Ravengill Energy Park


Project No./Filery ID
1620017435/REH2024N04129

Date	Figure No.	Revision
April 2026	2.11	1.0

Prepared By	Scale
CN	NTS @A3

Client
Ravengill Energy Park Ltd



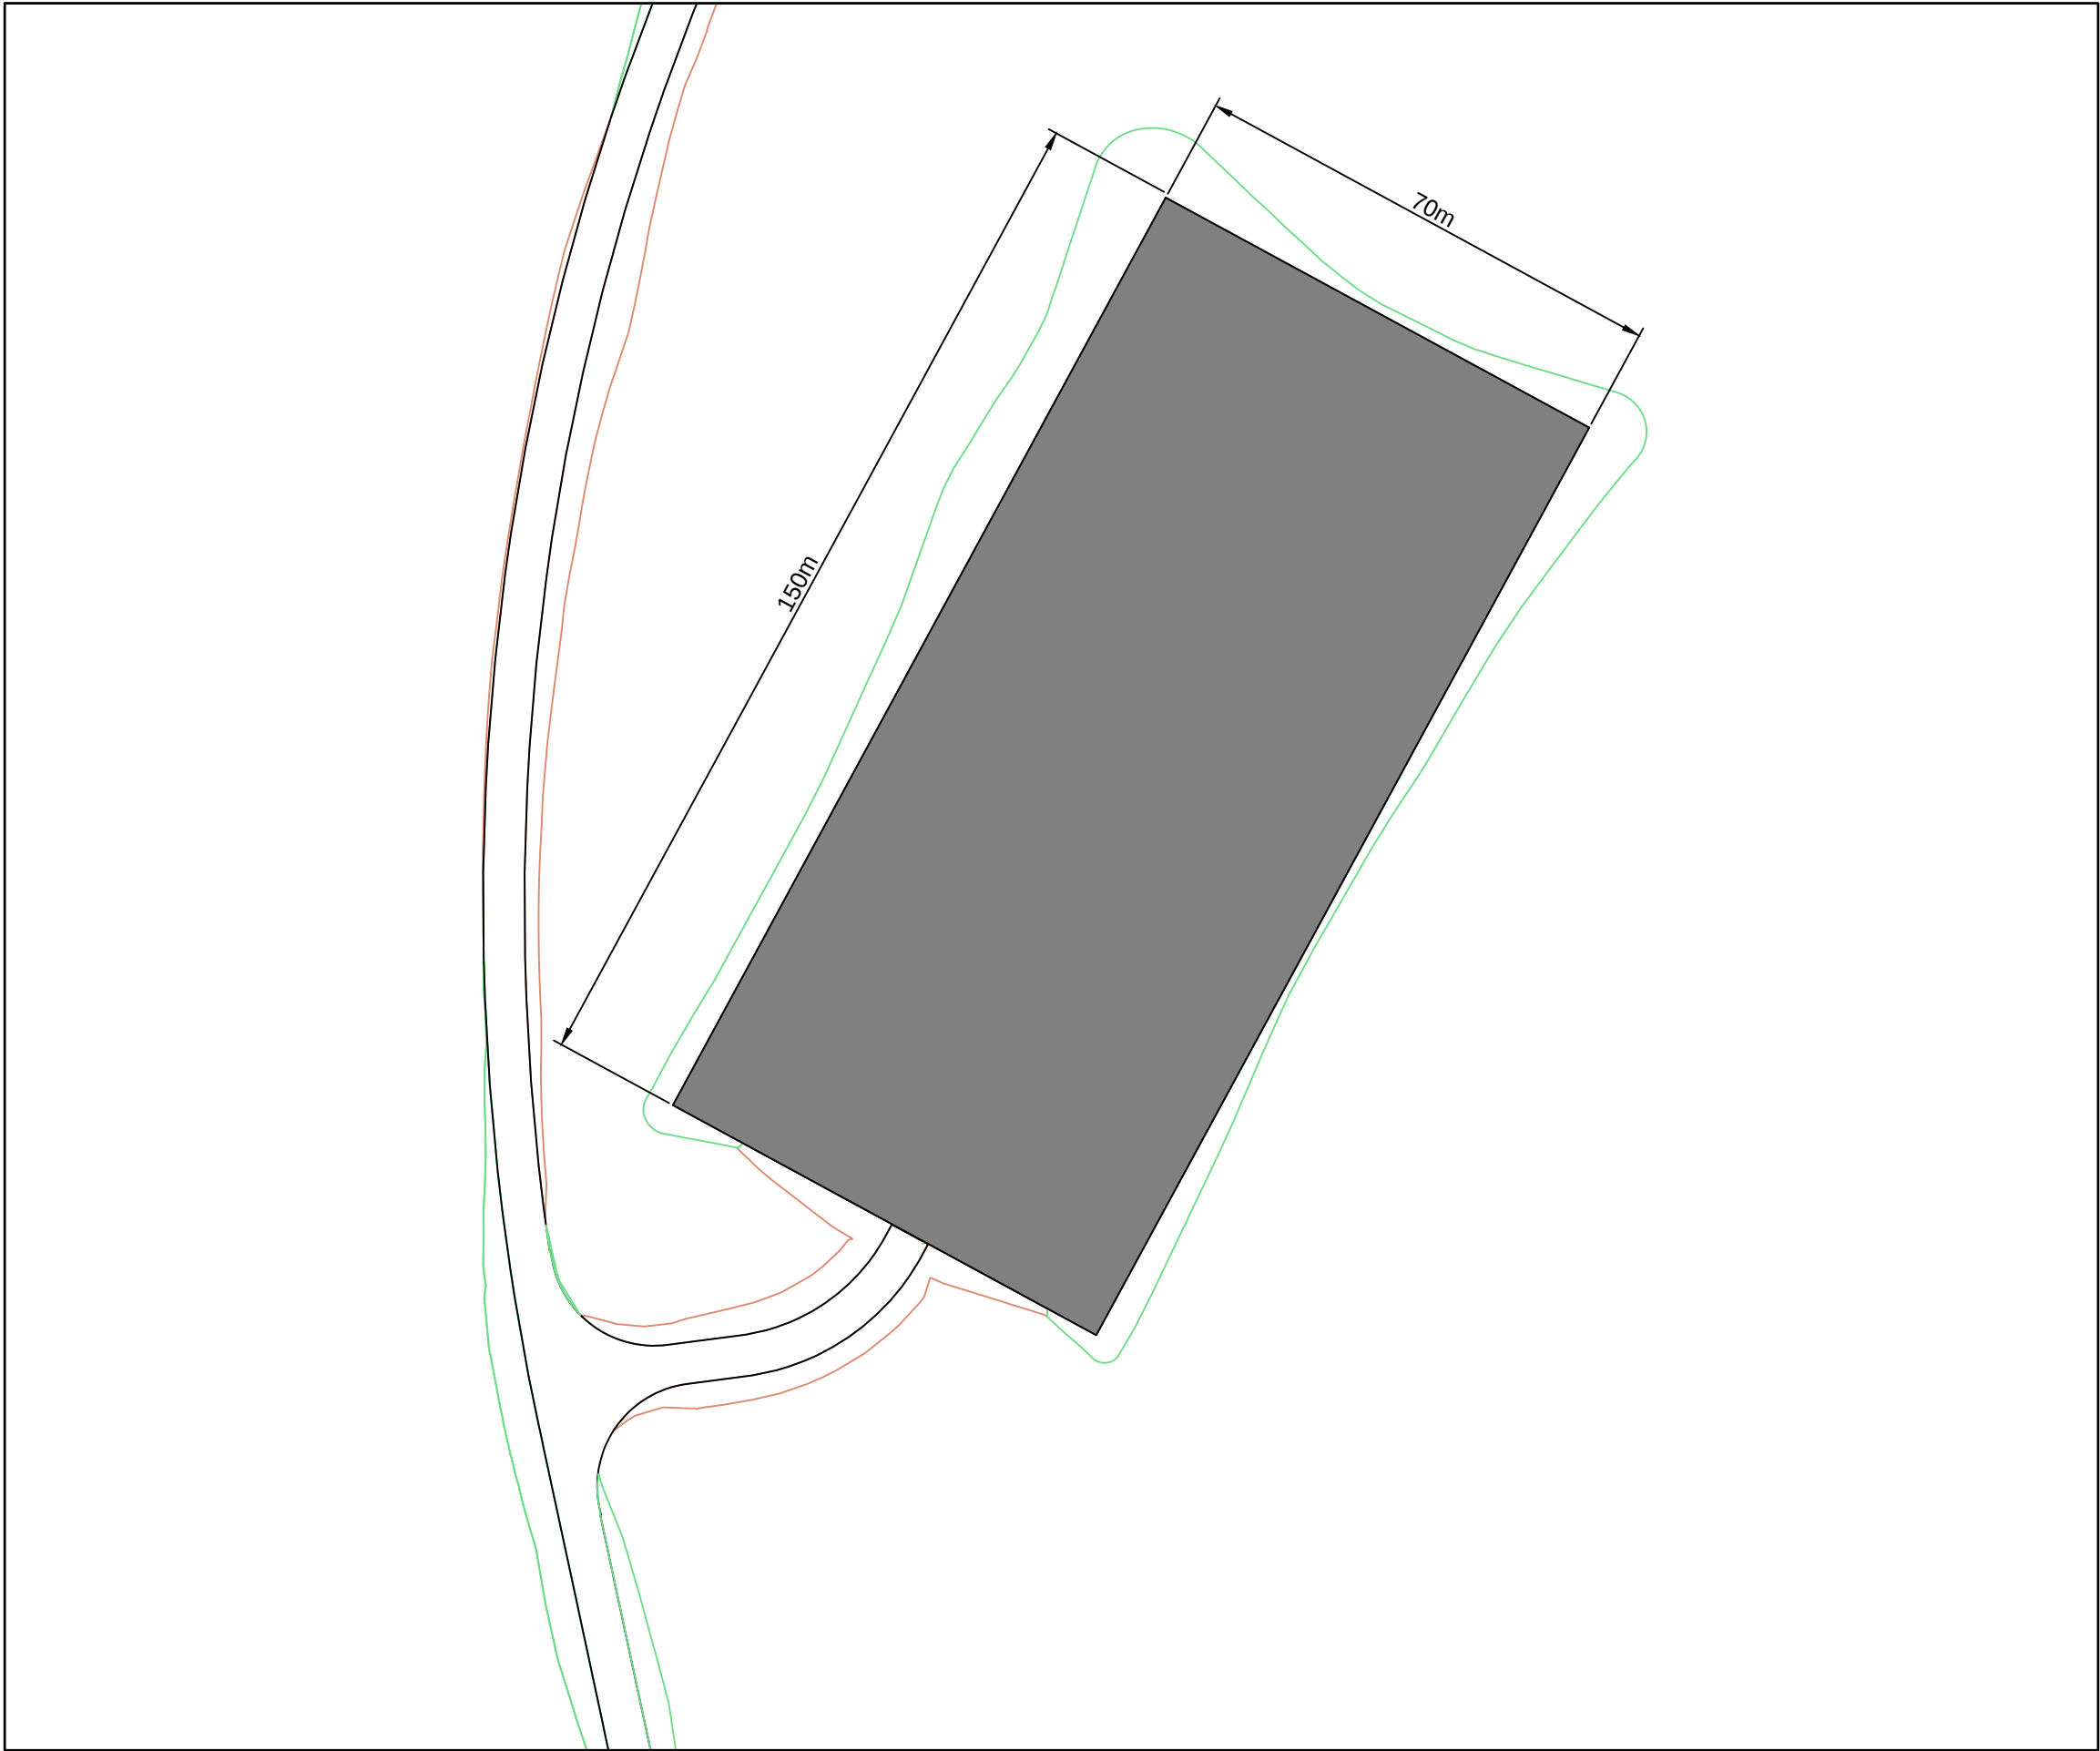

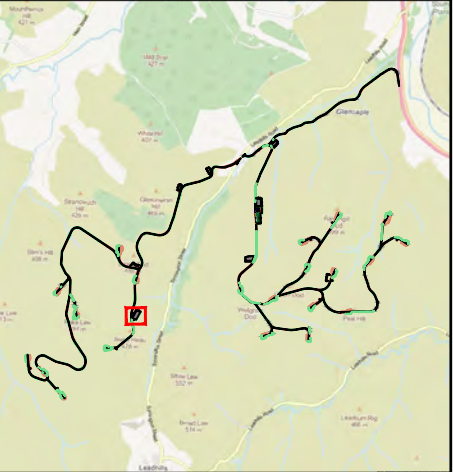


Figure Title

Temporary Construction Compound (CC4)

Project Name

Ravengill Energy Park

Project No./Filery ID

1620017435/REH2024N04129


Date	Figure No.	Revision
April 2026	2.12	1.0

Prepared By	Scale
CN	NTS @A3

Client

Ravengill Energy Park Ltd




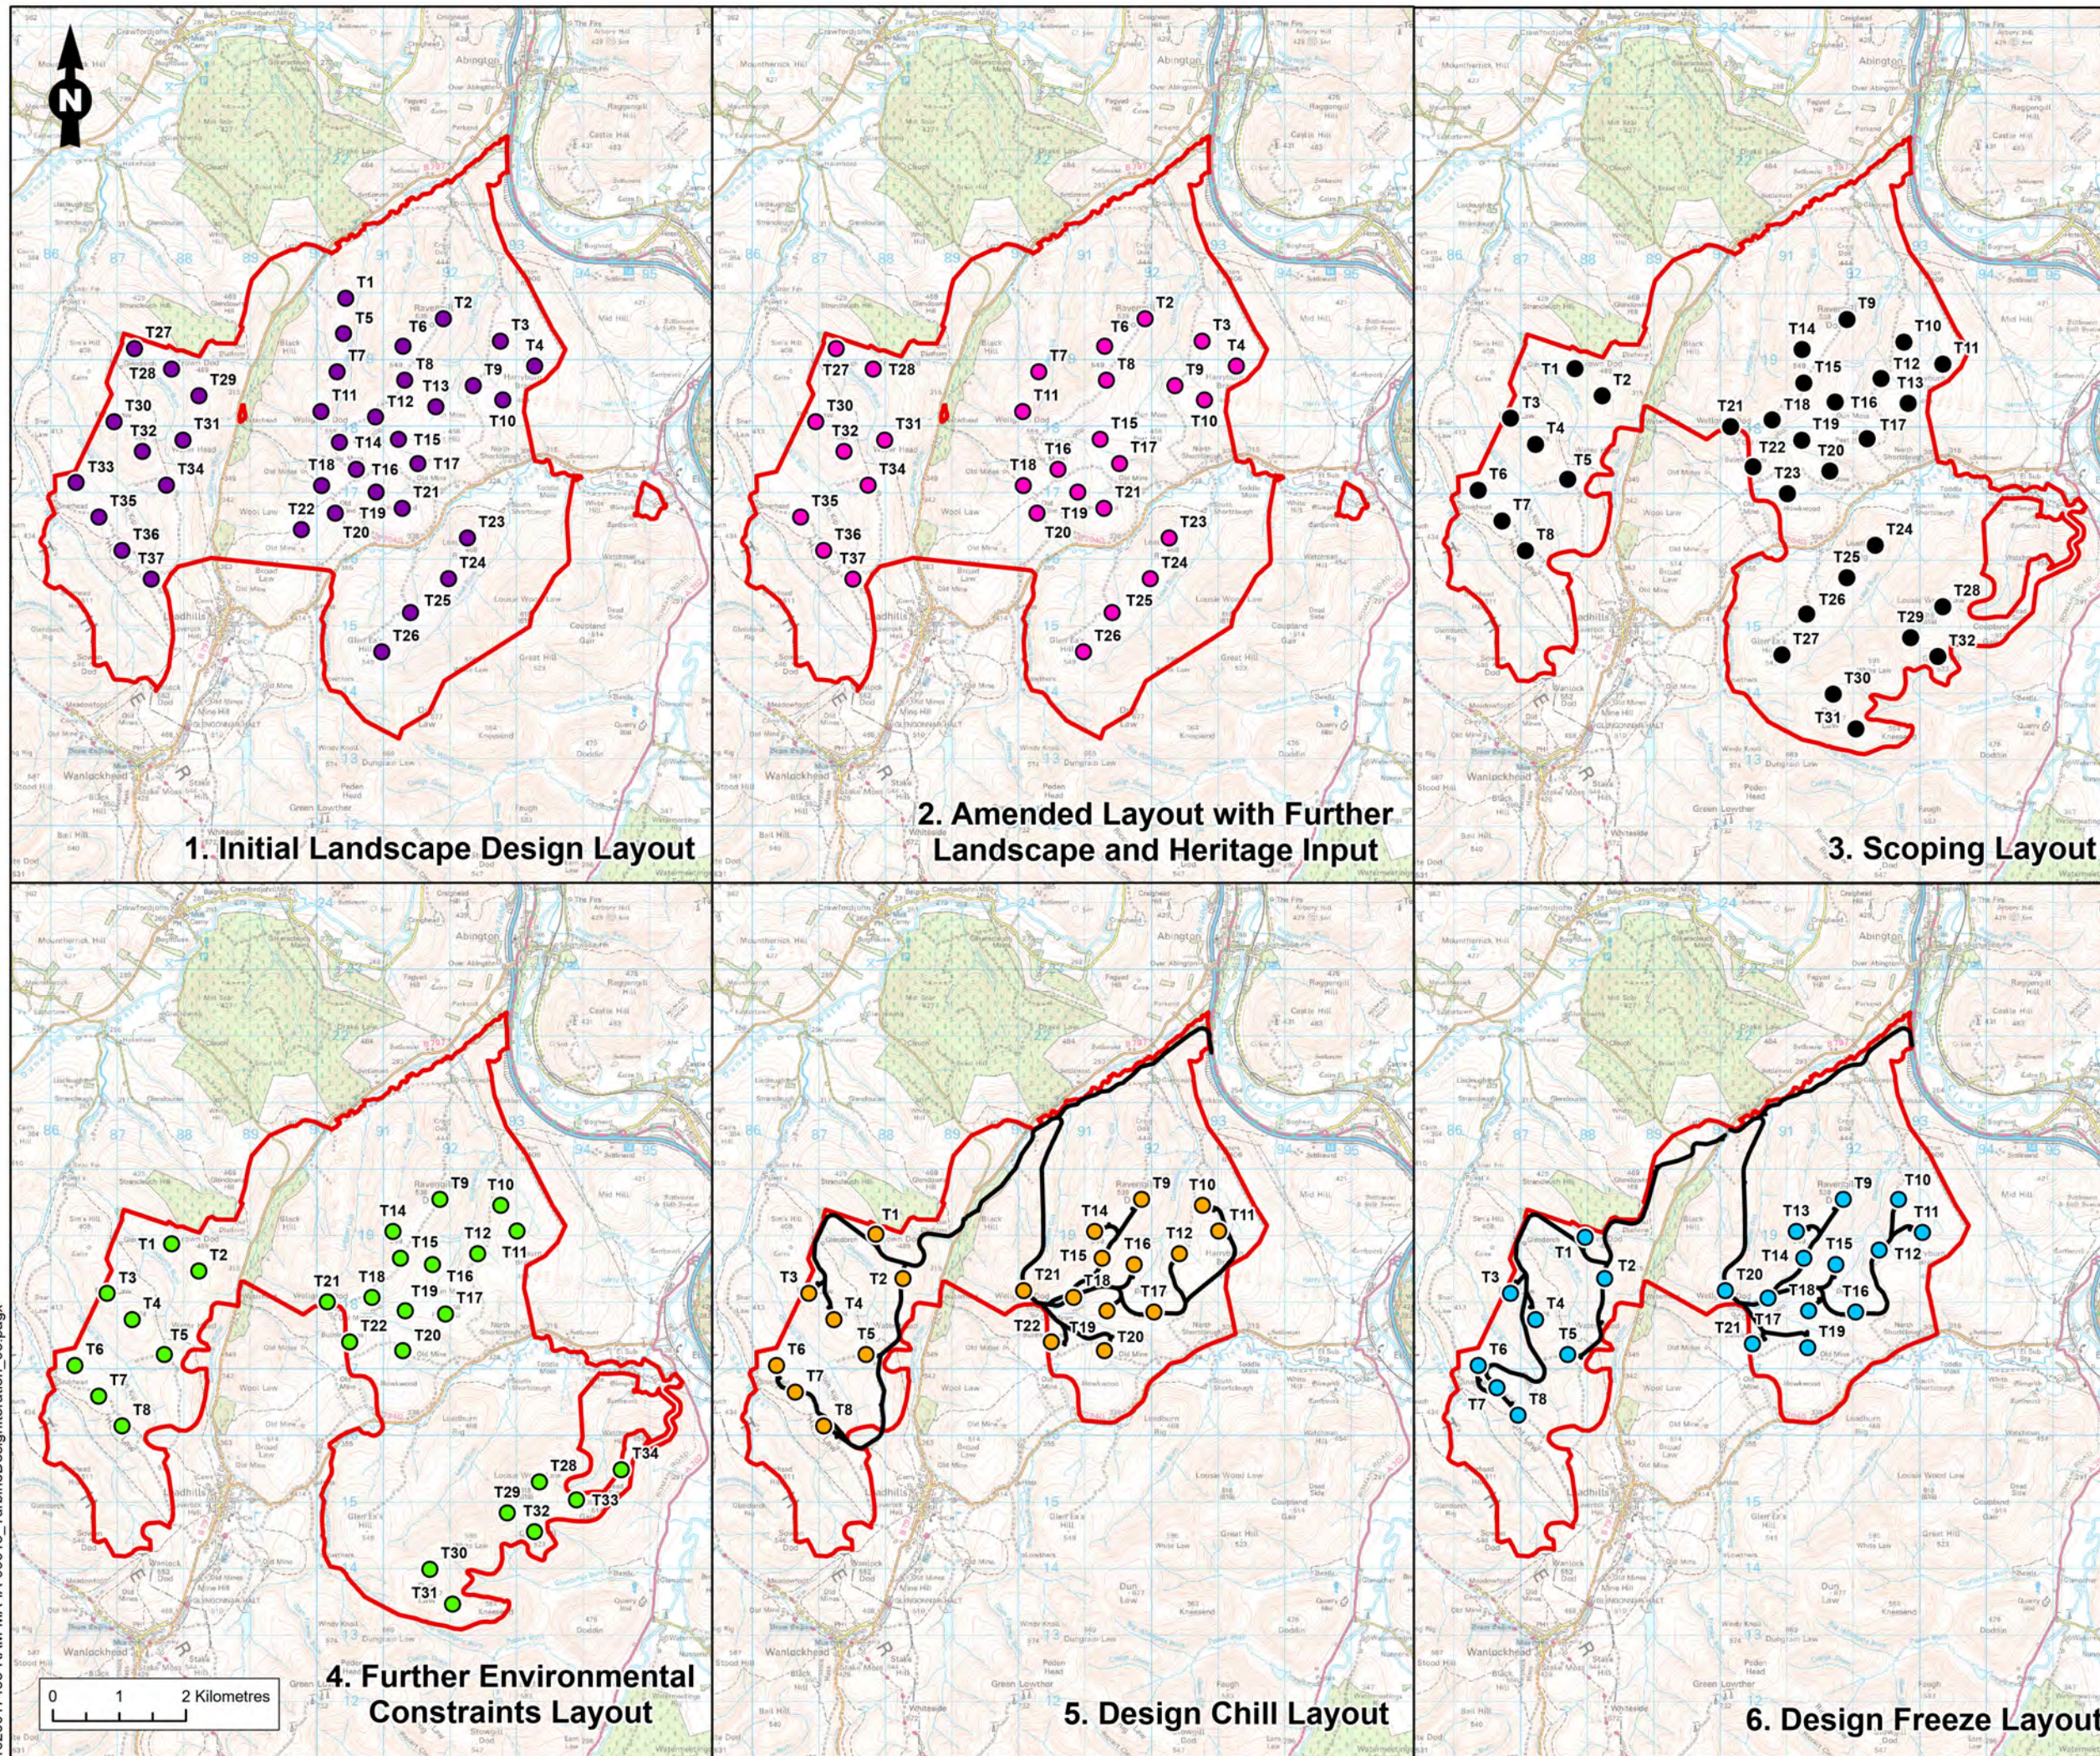

- Legend**
- Site Boundary
 - Initial Landscape Design Layout
 - Amended Layout with Further Landscape and Heritage Input
 - Scoping Turbine Layout
 - Further Environmental Constraints Turbine Layout
 - Design Chill Turbine Layout
 - Design Freeze Turbine Layout
 - All Tracks

Figure Title		
Design Evolution		
Project Name		
Ravengill Energy Park		
Project No./Filyery ID		
1620017435 / REH2024N04129		
Date	Figure No.	Revision
March 2026	3.1	1.0
Prepared By	Scale	
RS	1:95,000 @A3	
Client		
Ravengill Energy Park Limited		



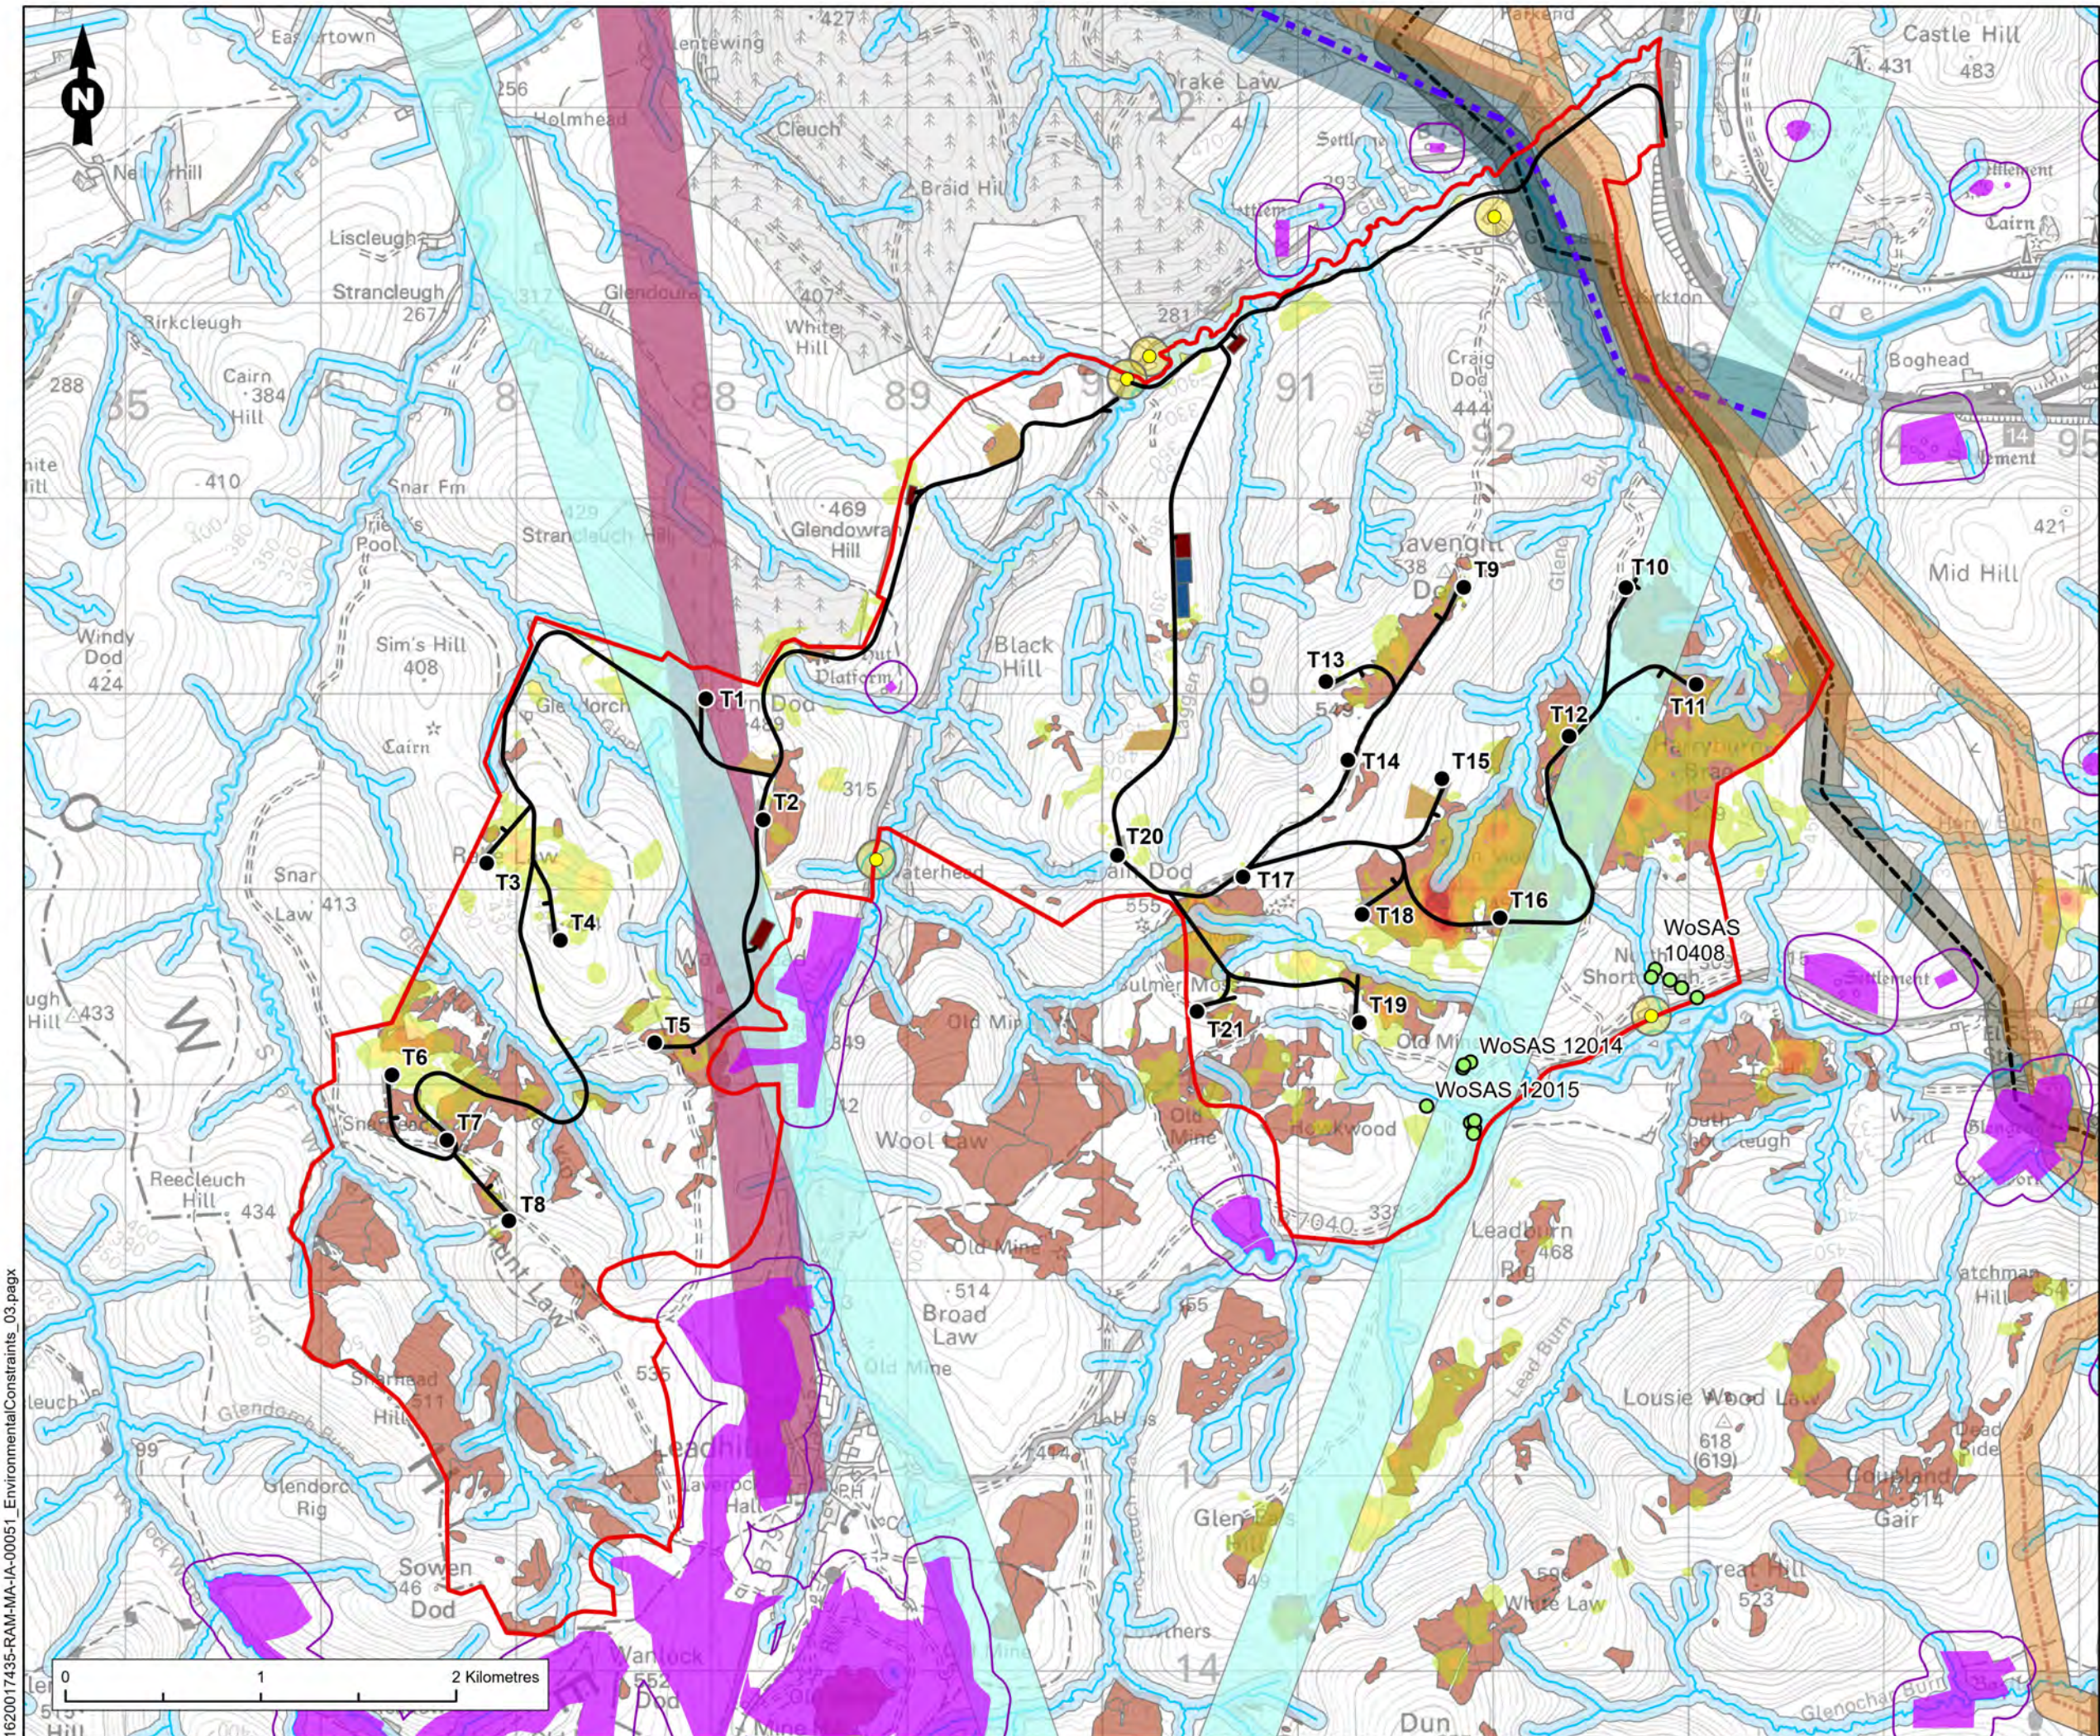

Legend

Site Boundary

Turbine Layout

All Tracks

Turbine Hardstanding

Indicative Substation and BESS

Indicative Construction Compound

Borrow Pit Search Area

Blanket Bog Habitat

Gas Pipeline

Gas Pipeline 100m buffer

Ethylene Pipeline

Ethylene Pipeline 100 m Buffer

MBNL Link Exclusion Zones (Fixed 100 m clearance)

Over Head Lines (OHL)

Over Head Line (OHL) 220 m buffer

Arqiva 100 m Mast Link Clearance Buffer

Environmental Constraints

Residential Properties

Residential Properties 100 m Buffer

Watercourse

Waterbody

Surface Water 50 m Buffer

West of Scotland Archaeology Service - Assets

Scheduled Monuments

Scheduled Monuments 100 m Buffer

Interpolated Peat Depth (m)

0.51 - 1.00

1.01 - 1.50

1.51 - 2.00

2.01 - 3.00

3.01 - 4.00

4.01 - 5.00

5.01 - 5.45

Figure Title

Environmental Constraints

Project Name

Ravengill Energy Park

Project No./Filey ID

1620017435 / REH2024N04129

Date

April 2026

Figure No.

3.2

Revision

2.0

Prepared By

RS

Scale

1:32,000 @A3

Client

Ravengill Energy Park Limited

RAMBOLL

1620017435-RAM-MA-IA-00051_EnvironmentalConstraints_03.pagx