

Legend

- Site Boundary
- Turbine Locations
- Infrastructure Permanent**
 - Southern Upland Way Diversion (Permanent)
 - Access Track (New)
 - Access Track (Upgraded)
 - Access Track (Floating)
 - Turbine Hardstand (Permanent)
 - Substation
 - BESS
- Infrastructure Temporary**
 - Southern Upland Way Diversion (Temporary)
 - Turbine Hardstand (Temporary)
 - Turbine Hardstand (Clearance)
 - Construction Compound
 - Borrow Pit Excavation Area
 - Borrow Pit Search Area
- Earthworks**
 - Earthworks Cut
 - Earthworks Fill

Figure Title
Site Layout

Project Name
Watchman Energy Park

Project No./Filey ID
1620016964 / REH2024N01805

Date	Figure No.	Revision
February 2026	2.1	1.0

Prepared By	Scale
RS	1:28,000 @A3

Client
Watchman Energy Park Ltd



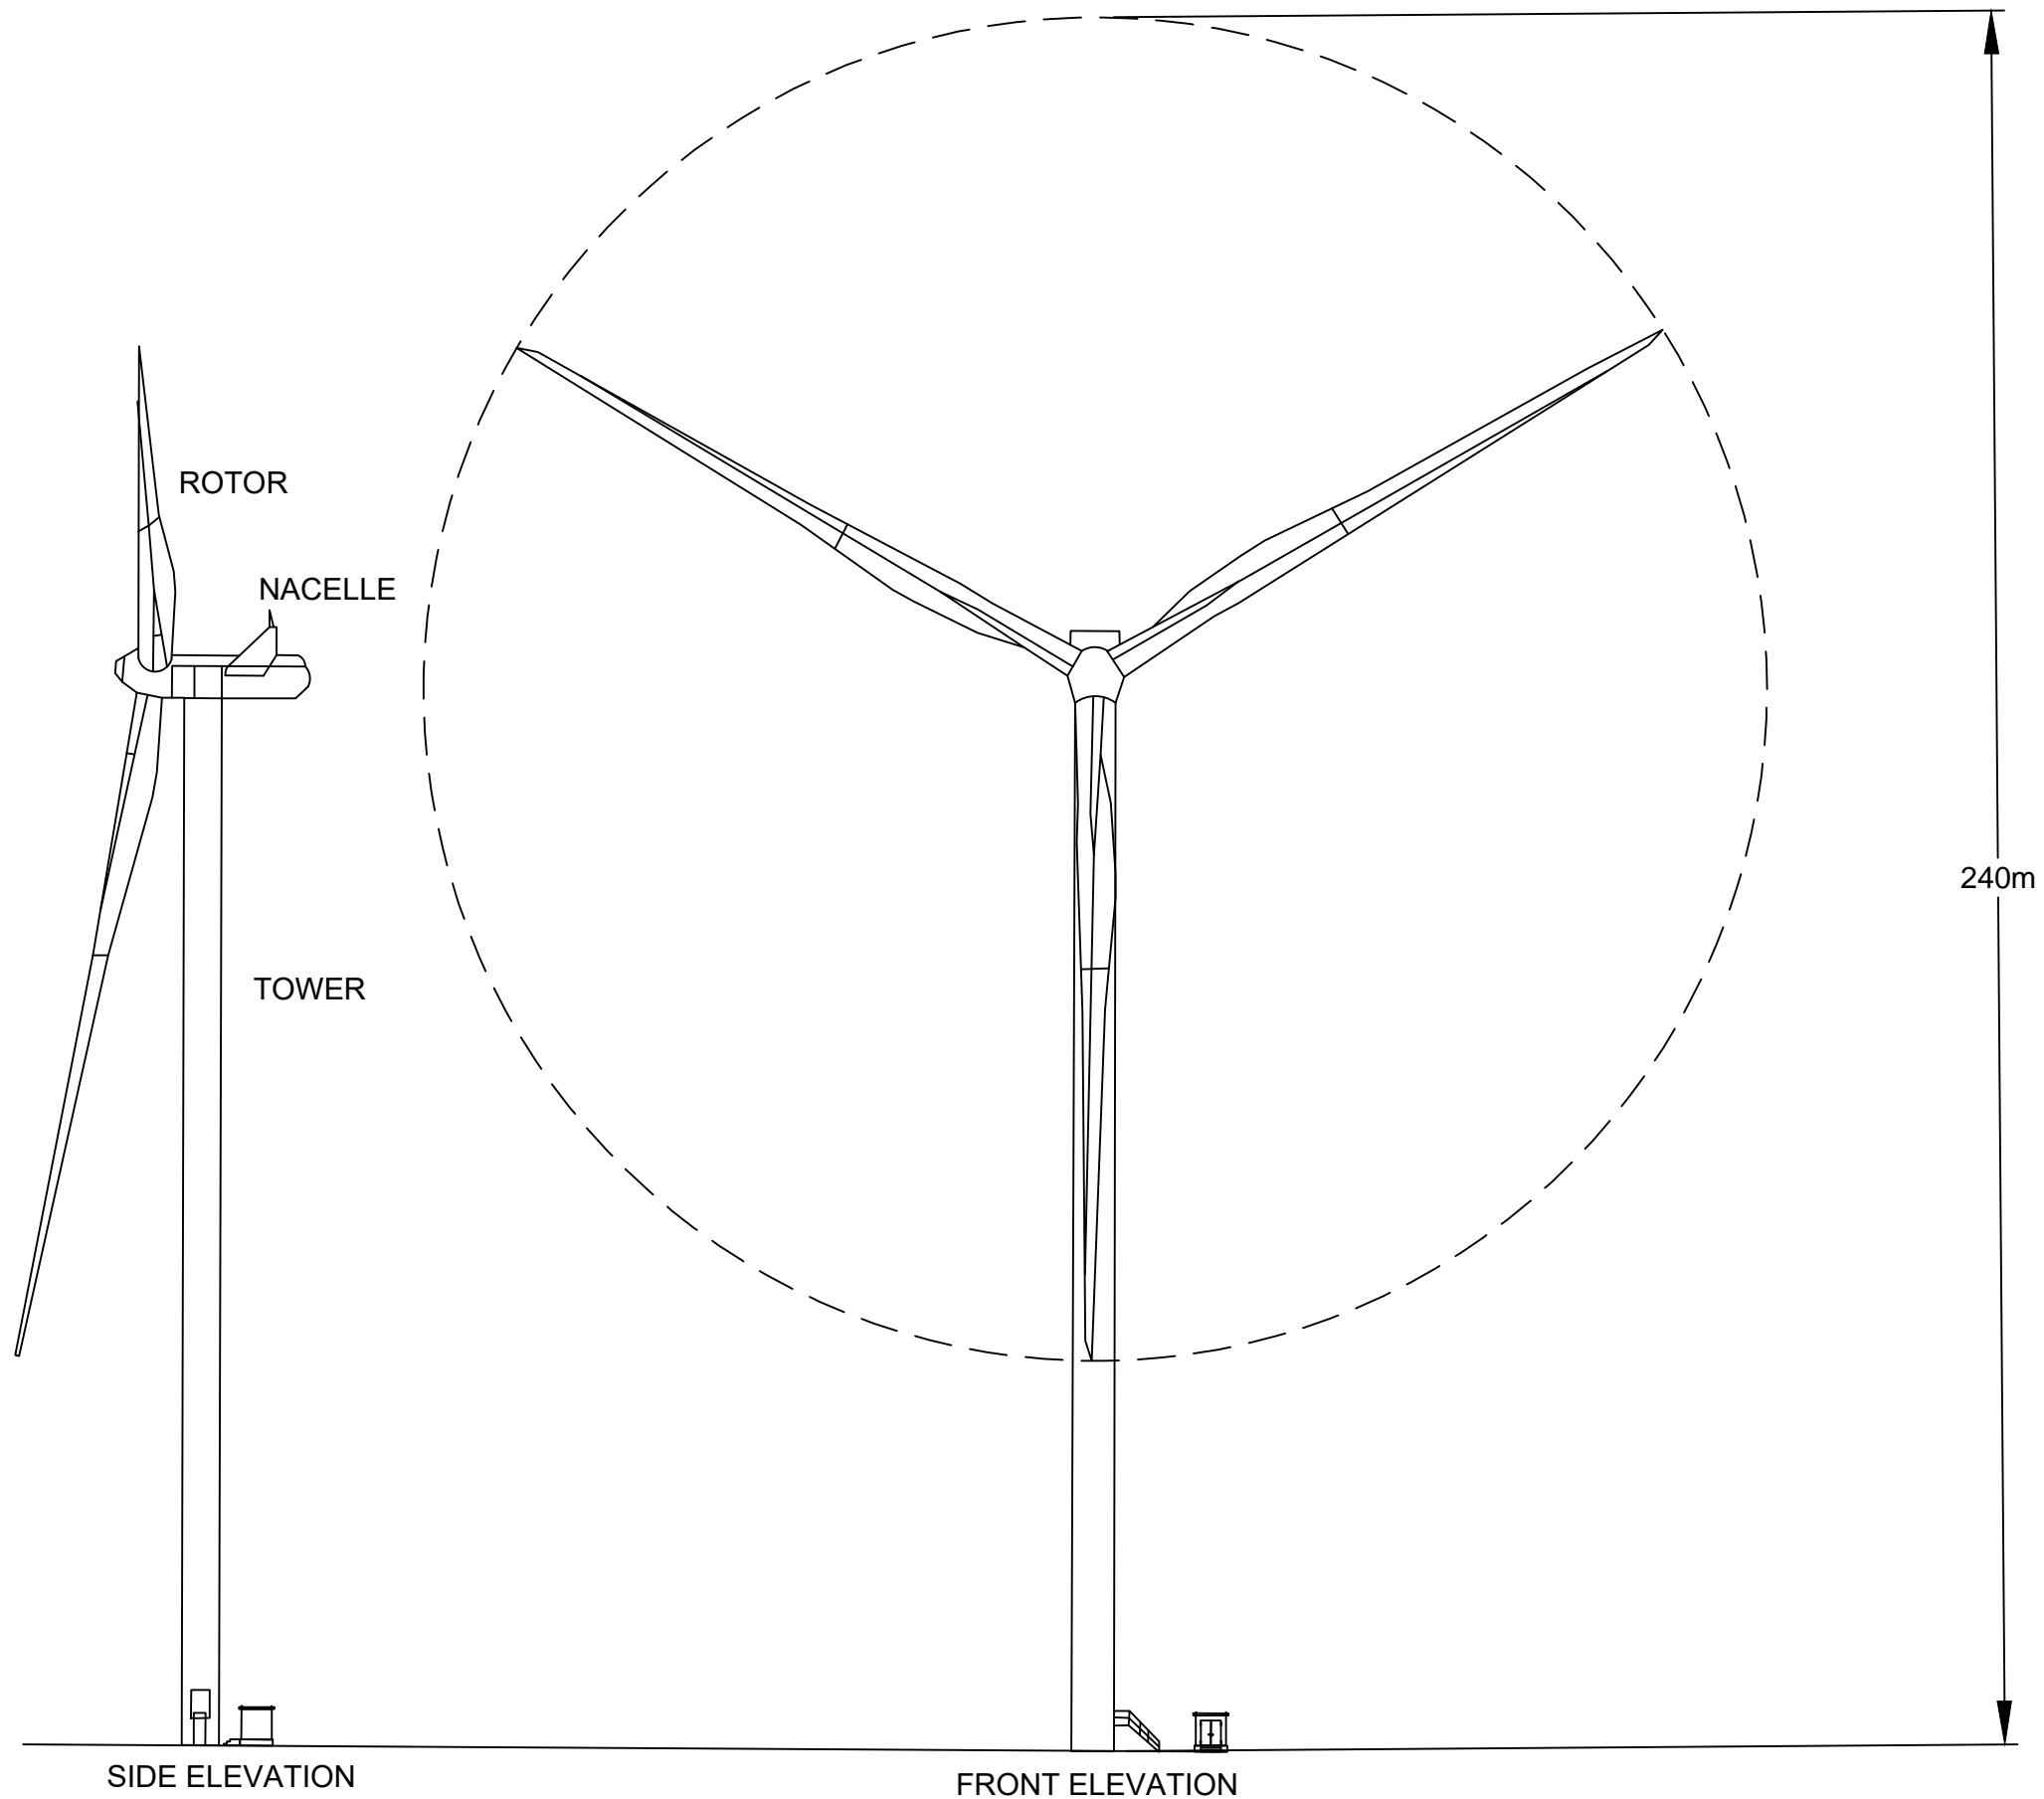

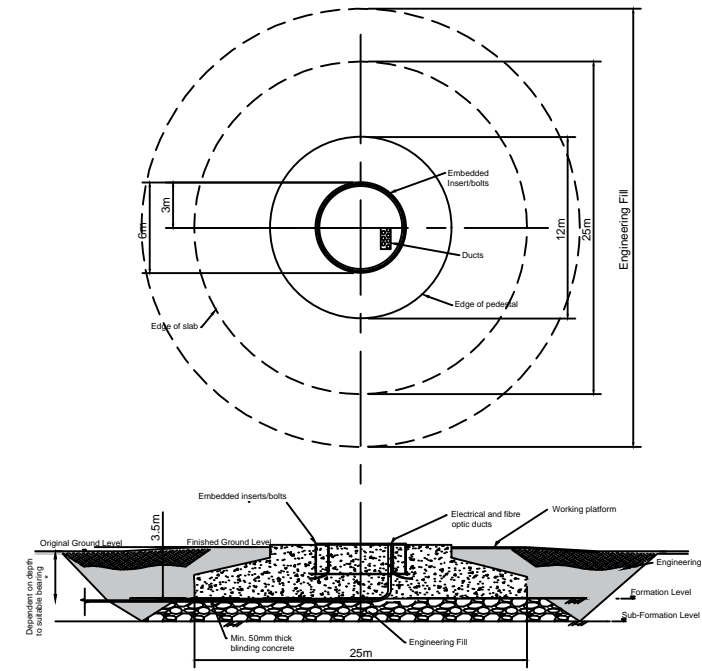
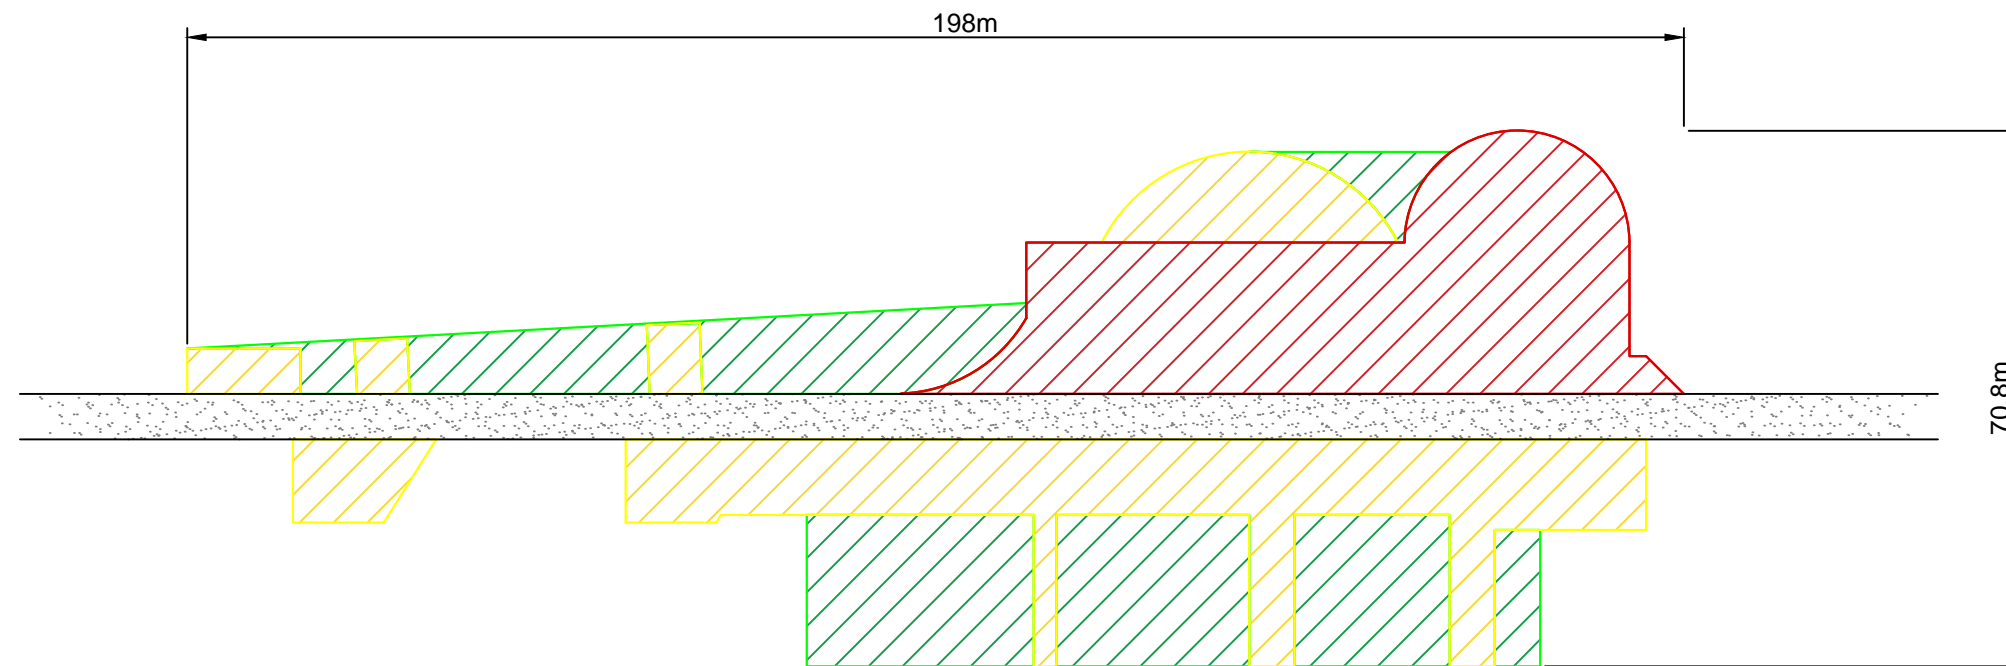


Figure Title		
Typical Wind Turbine Elevations		
Project Name		
Watchman Energy Park		
Project No./Filey ID		
1620016964 / REH2024N01805		
Date	Figure No.	Revision
September 2025	2.2	1.0
Prepared By	Scale	
NMcK	NTS @A3	
Client		
Watchman Energy Park Ltd		
		



TURBINE FOUNDATION (NOT TO SCALE)



CRANE HARDSTANDING LAYOUT (NOT TO SCALE)

Legend

- Permanent Hardstanding
- Temporary Hardstanding (load bearing)
- Clearance Area (non load bearing)

Figure Title
 Typical Turbine Foundations and
 Crane Hardstanding Dimensions

Project Name
 Watchman Energy Park


Project No./Filey ID
 1620016964 / REH2024N01805

Date September 2025	Figure No 2.3	Revision 1.0
------------------------	------------------	-----------------


Prepared By NMCK	Scale NTS @A3
---------------------	------------------

Client
 Watchman Energy Park Ltd



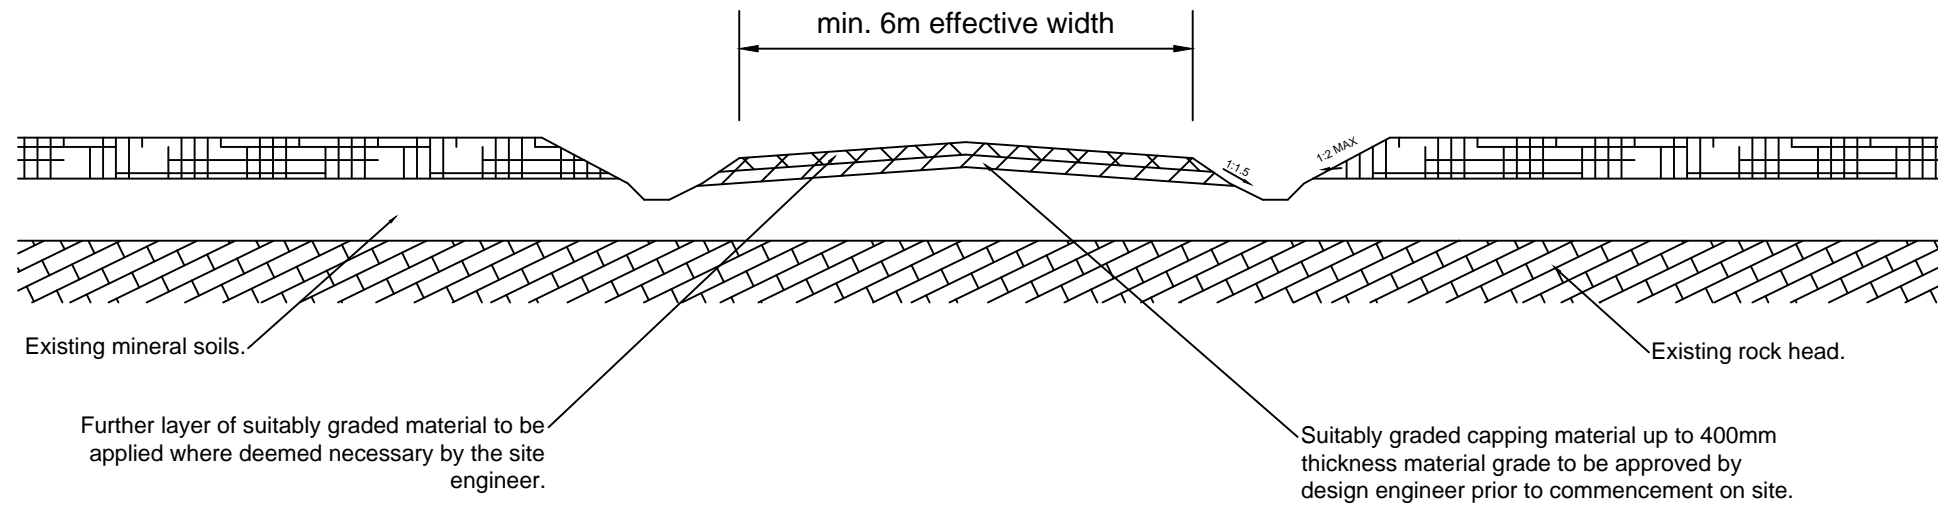

TYPICAL TRACK FORMATION ON OVERBURDEN SOIL

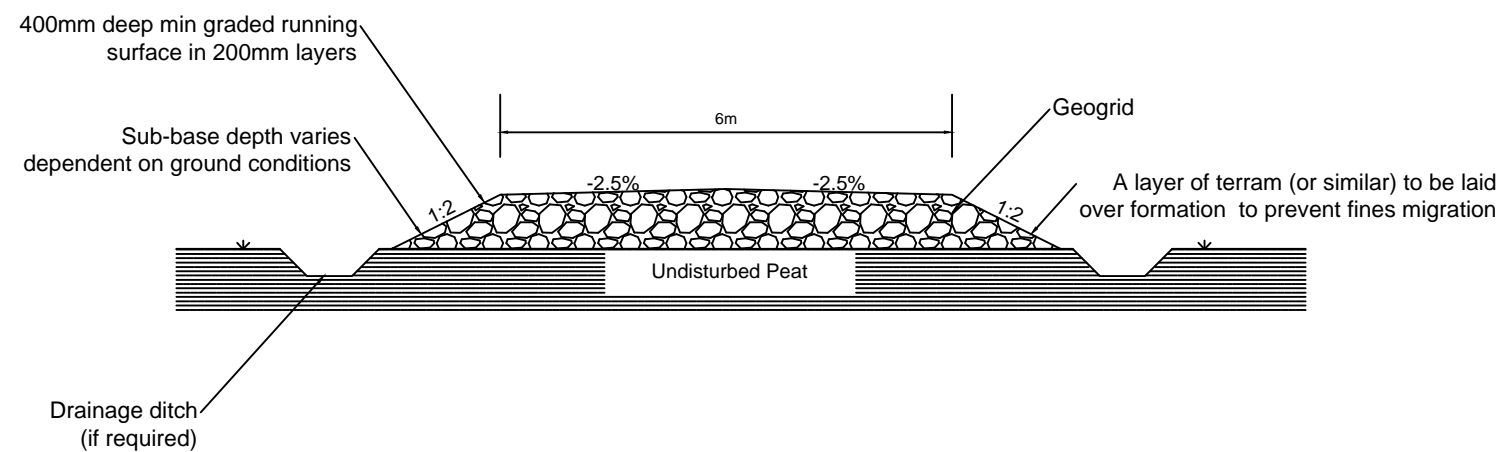

TYPICAL FLOATING TRACK

Figure Title
Typical Access Track Detail

Project Name
Watchman Energy Park


Project No./Filey ID
 1620016964 / REH2024N01805

Date September 2025	Figure No 2.4	Revision 1.0
------------------------	------------------	-----------------

Prepared By NMCK	Scale NTS @A3
---------------------	------------------

Client
Watchman Energy Park Ltd



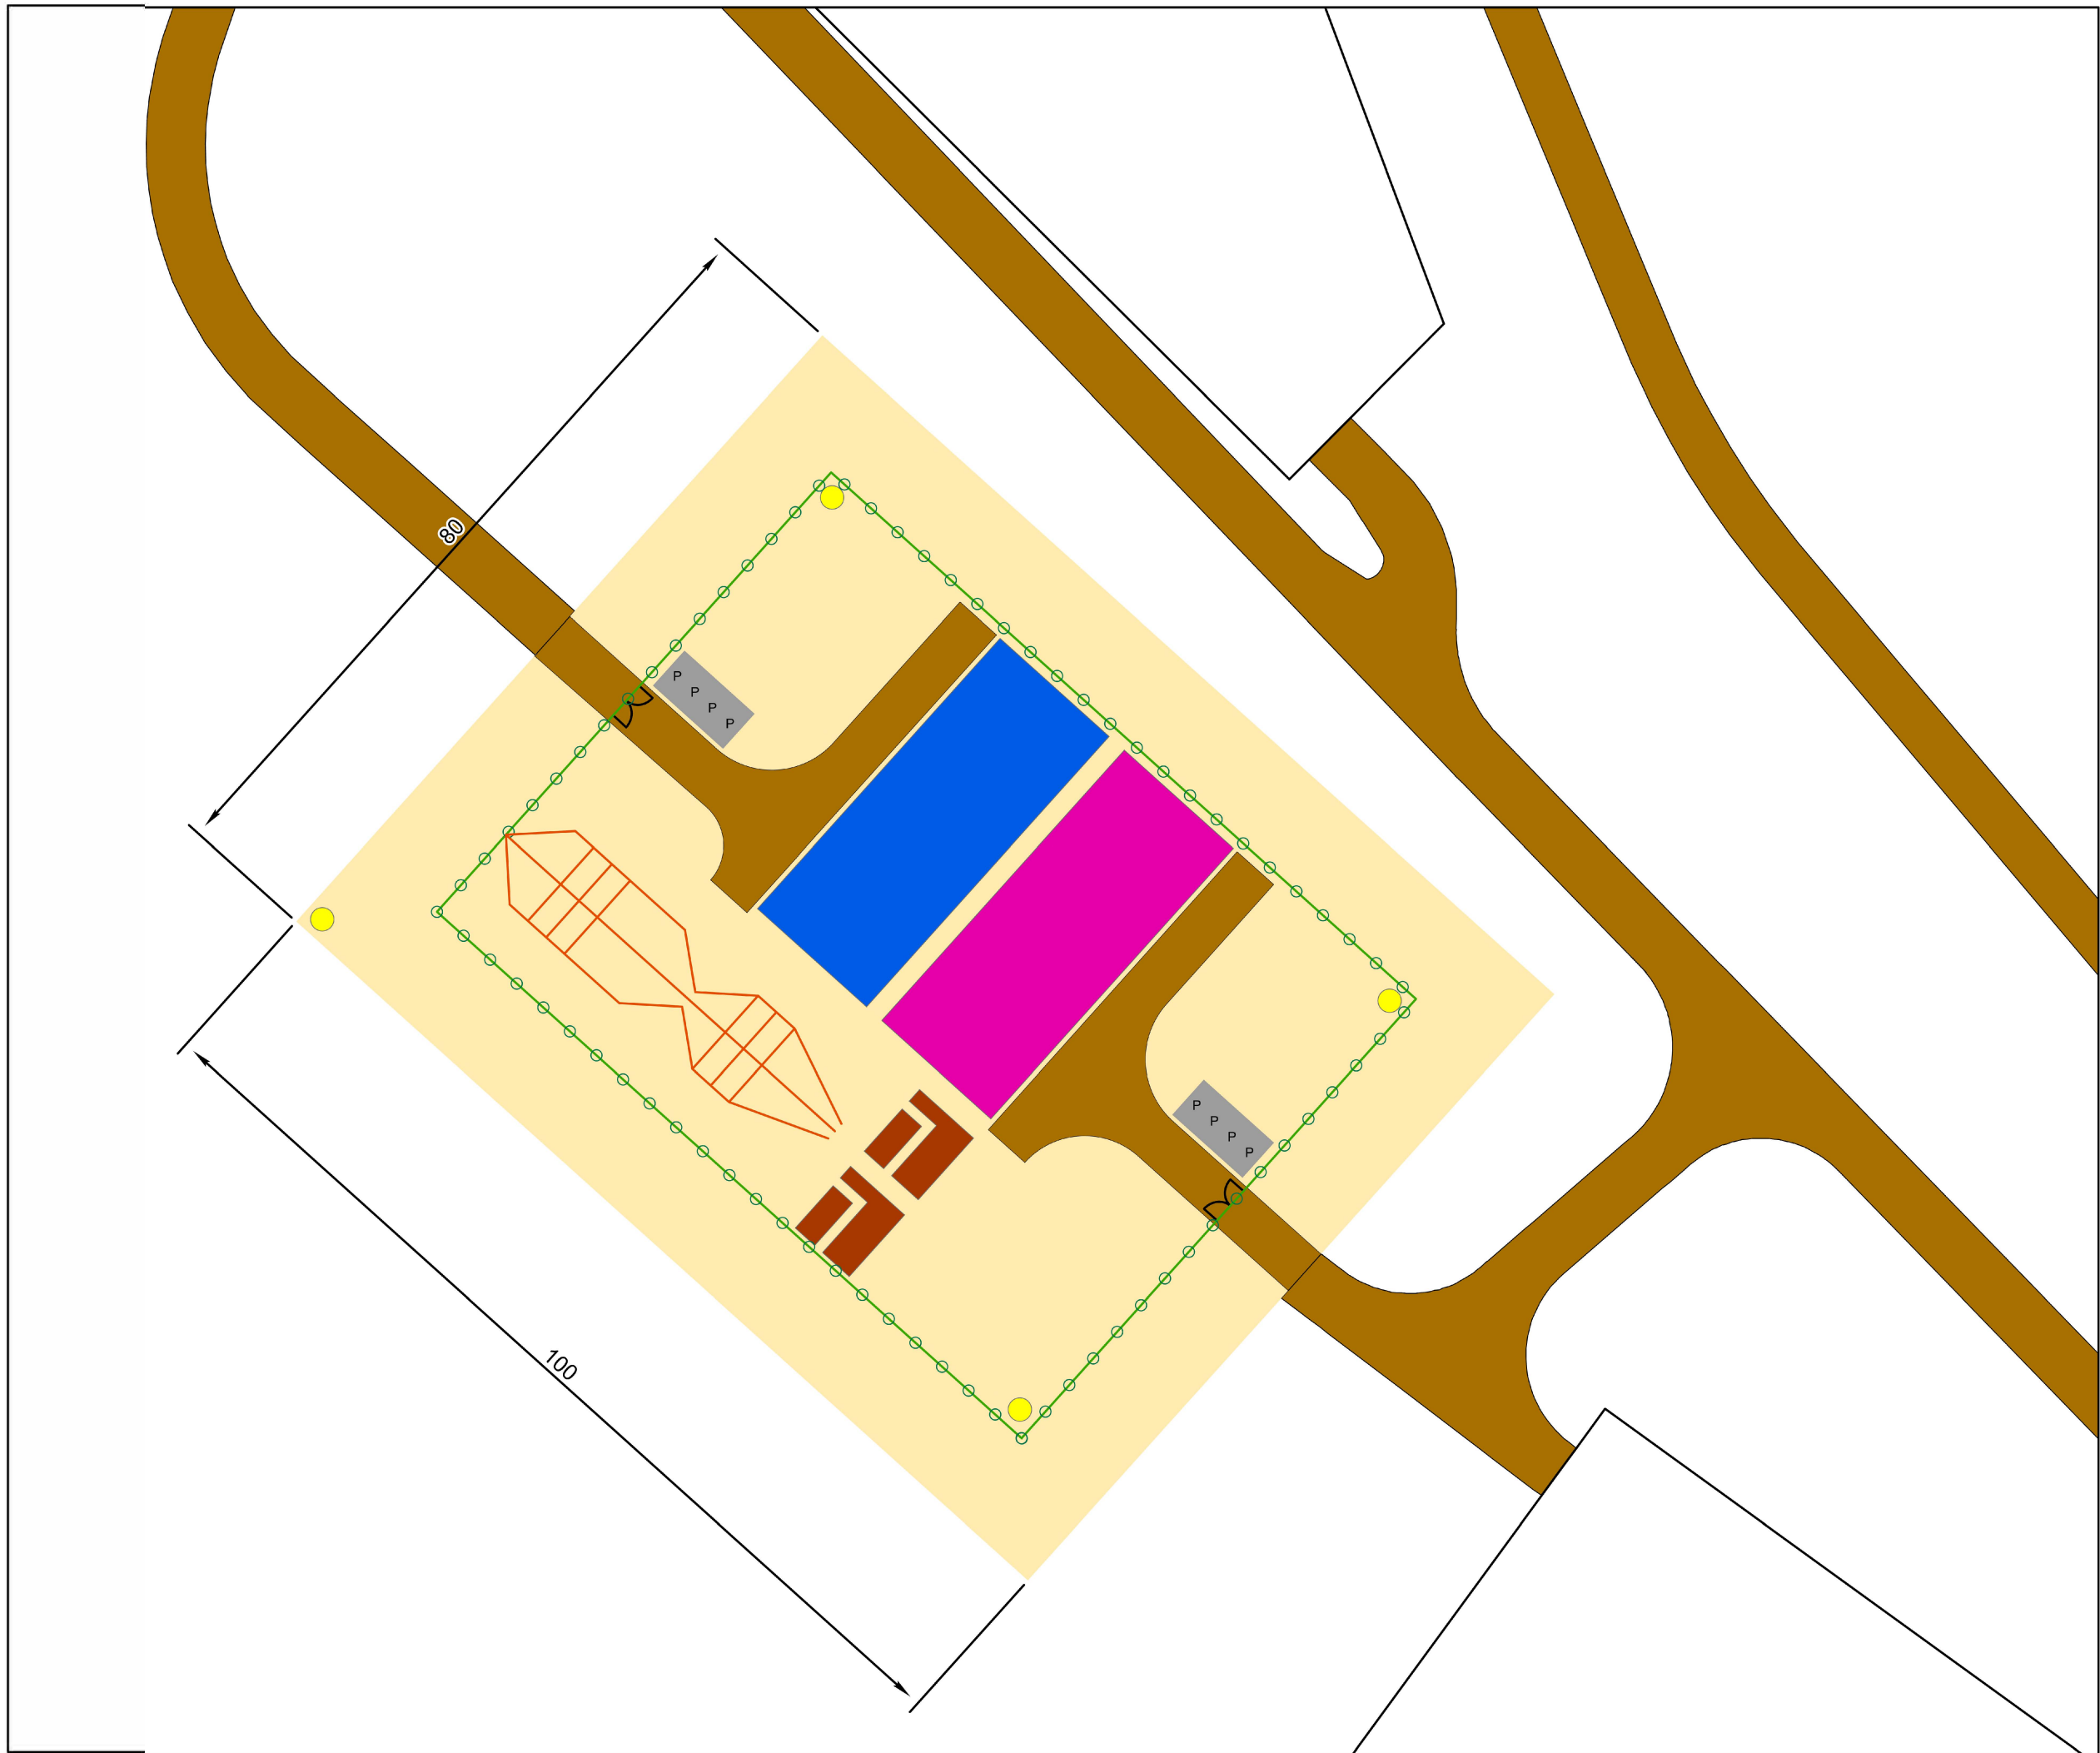

Legend






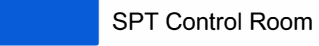



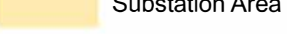
-  Access Gate
-  Fence
-  HV Bus Bars
-  33/132kV Grid Transformers
-  CCTV
-  SPT Control Room
-  User HV Switchgear and Control Room
-  Parking
-  Site Track
-  Substation Area

Figure Title
Typical Substation and Compound Layout

Project Name
Watchman Energy Park

Project No./Filey ID
 1620016964 / REH2024N01805

Date	Figure No.	Revision
November 2025	2.5	1.0

Prepared By	Scale
RS	NOT TO SCALE

Client
Watchman Energy Park Ltd



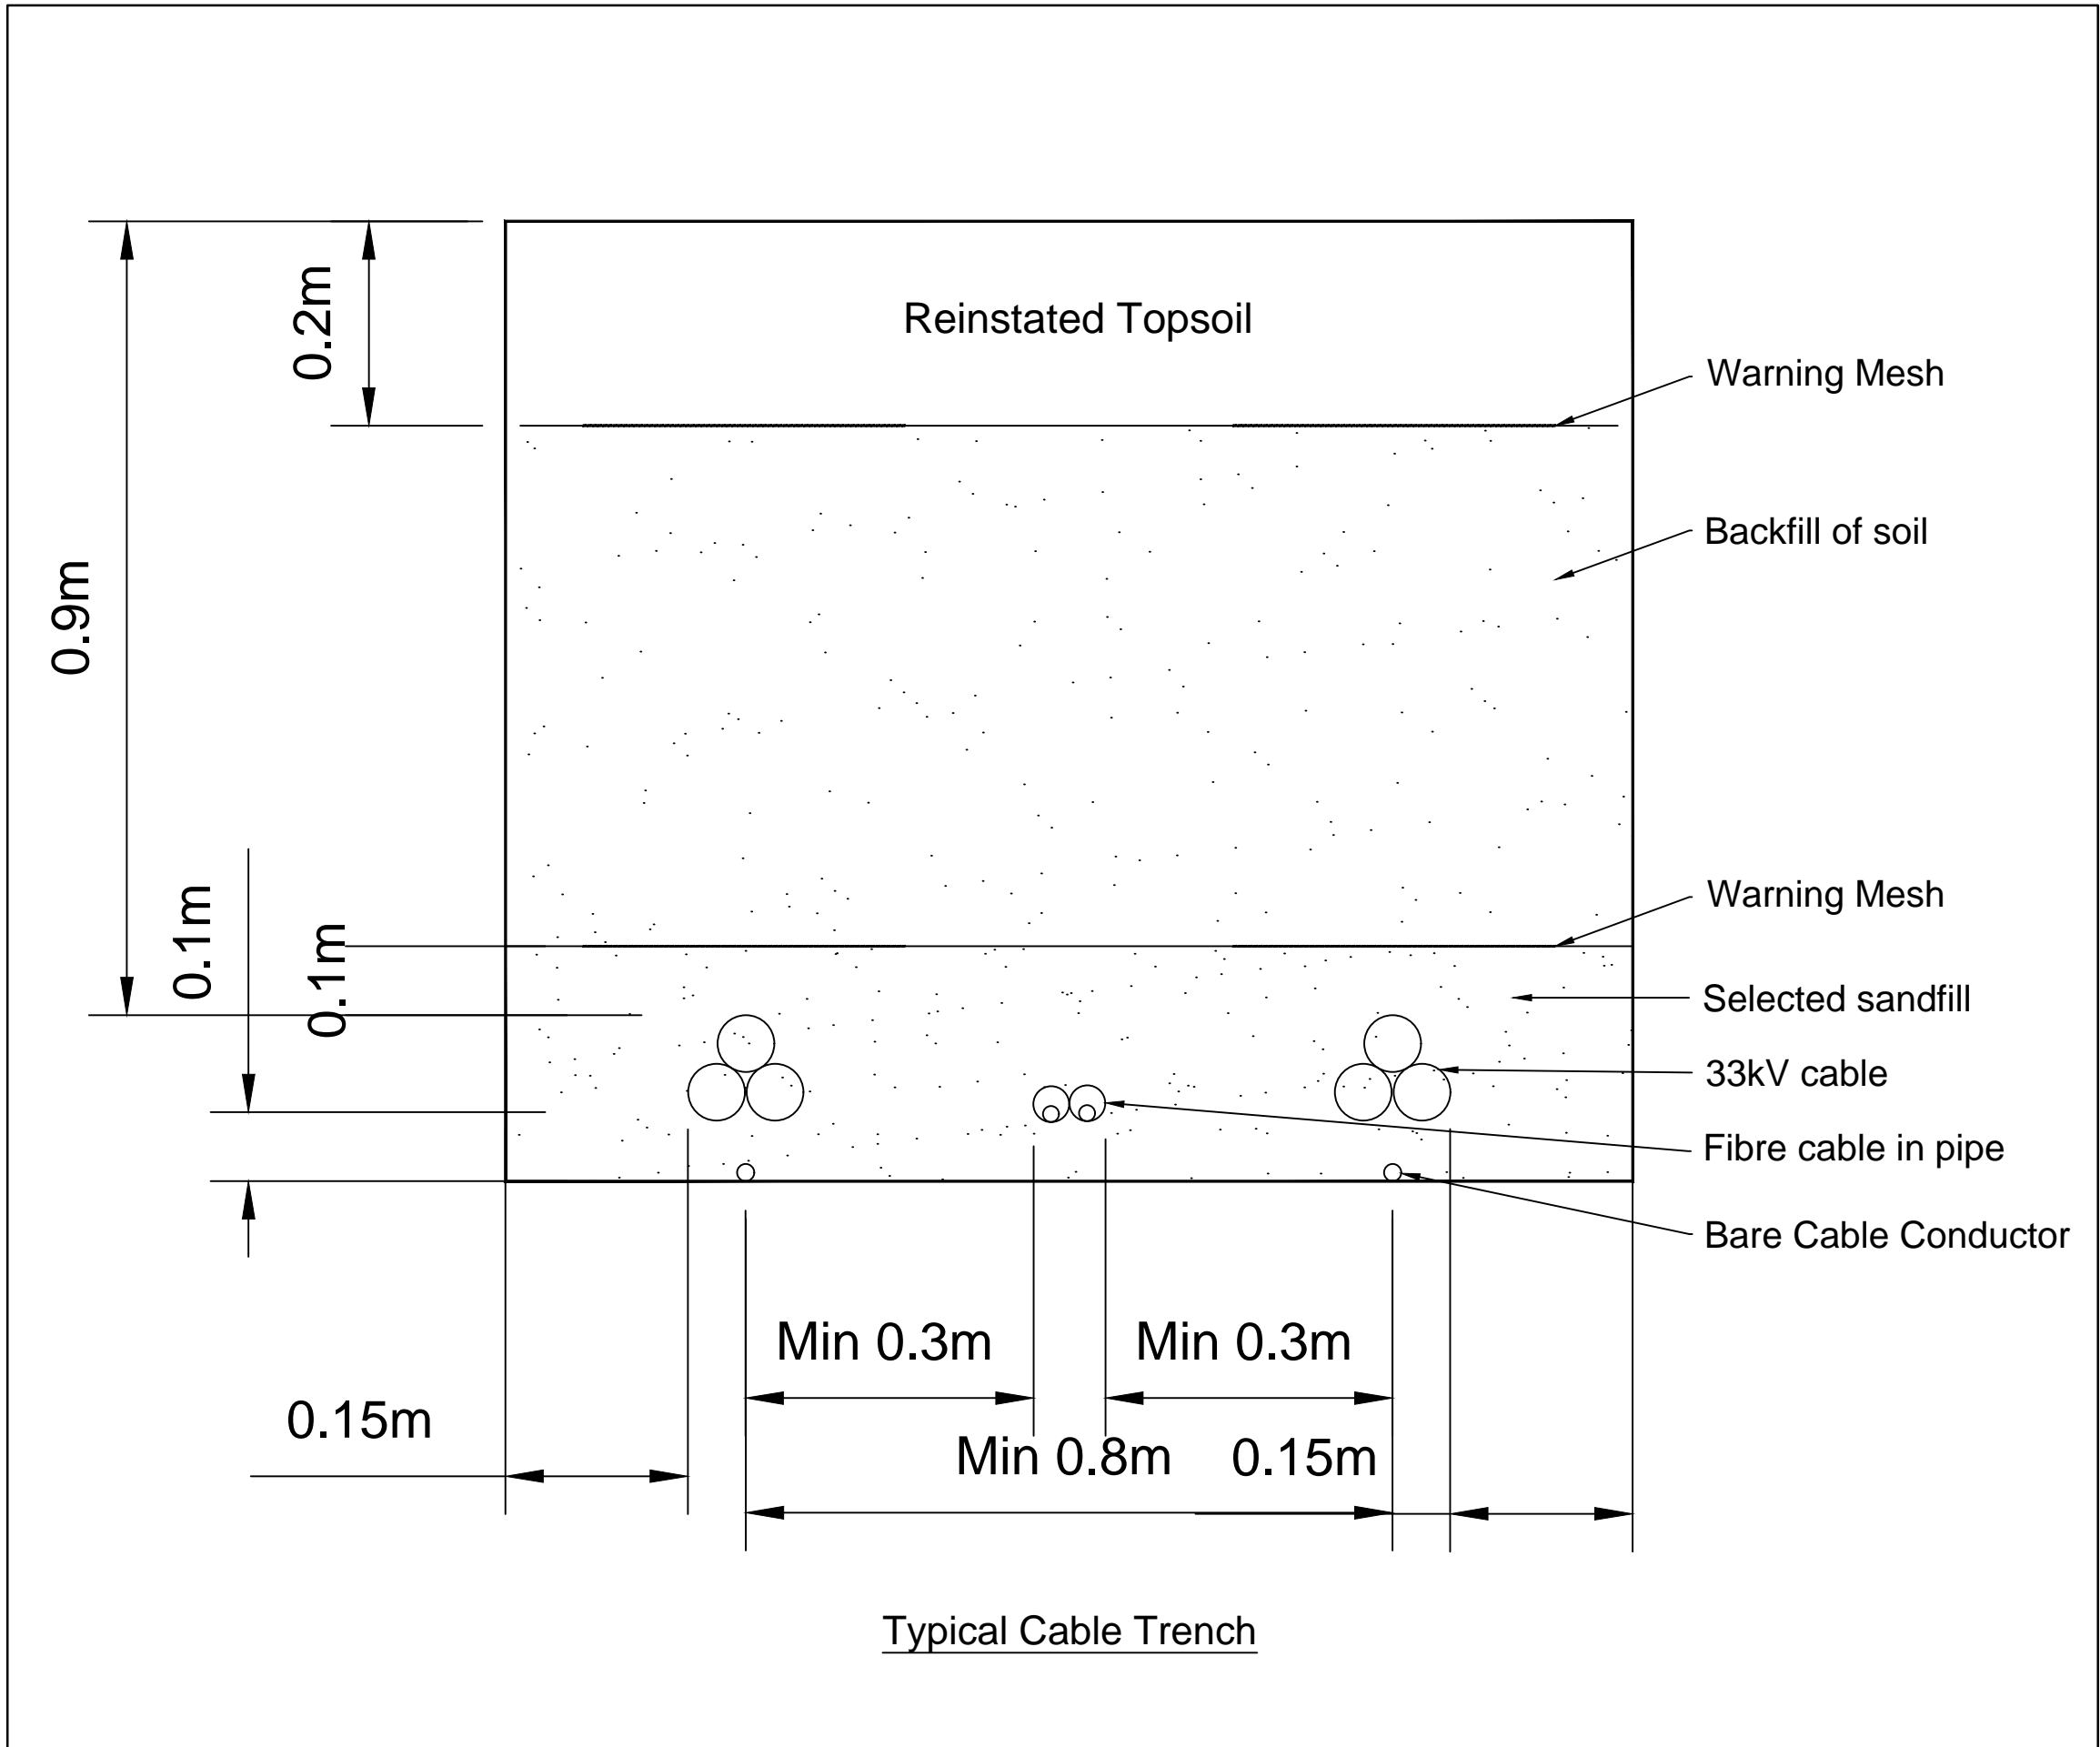


Figure Title
Typical Cable Trench Section

Project Name
Watchman Energy Park


Project No./File ID
 1620016964 / REH2024N01805

Date September 2025	Figure No. 2.6	Revision 1.0
------------------------	-------------------	-----------------

Prepared By NMCK	Scale NTS @A3
---------------------	------------------

Client
Watchman Energy Park Ltd



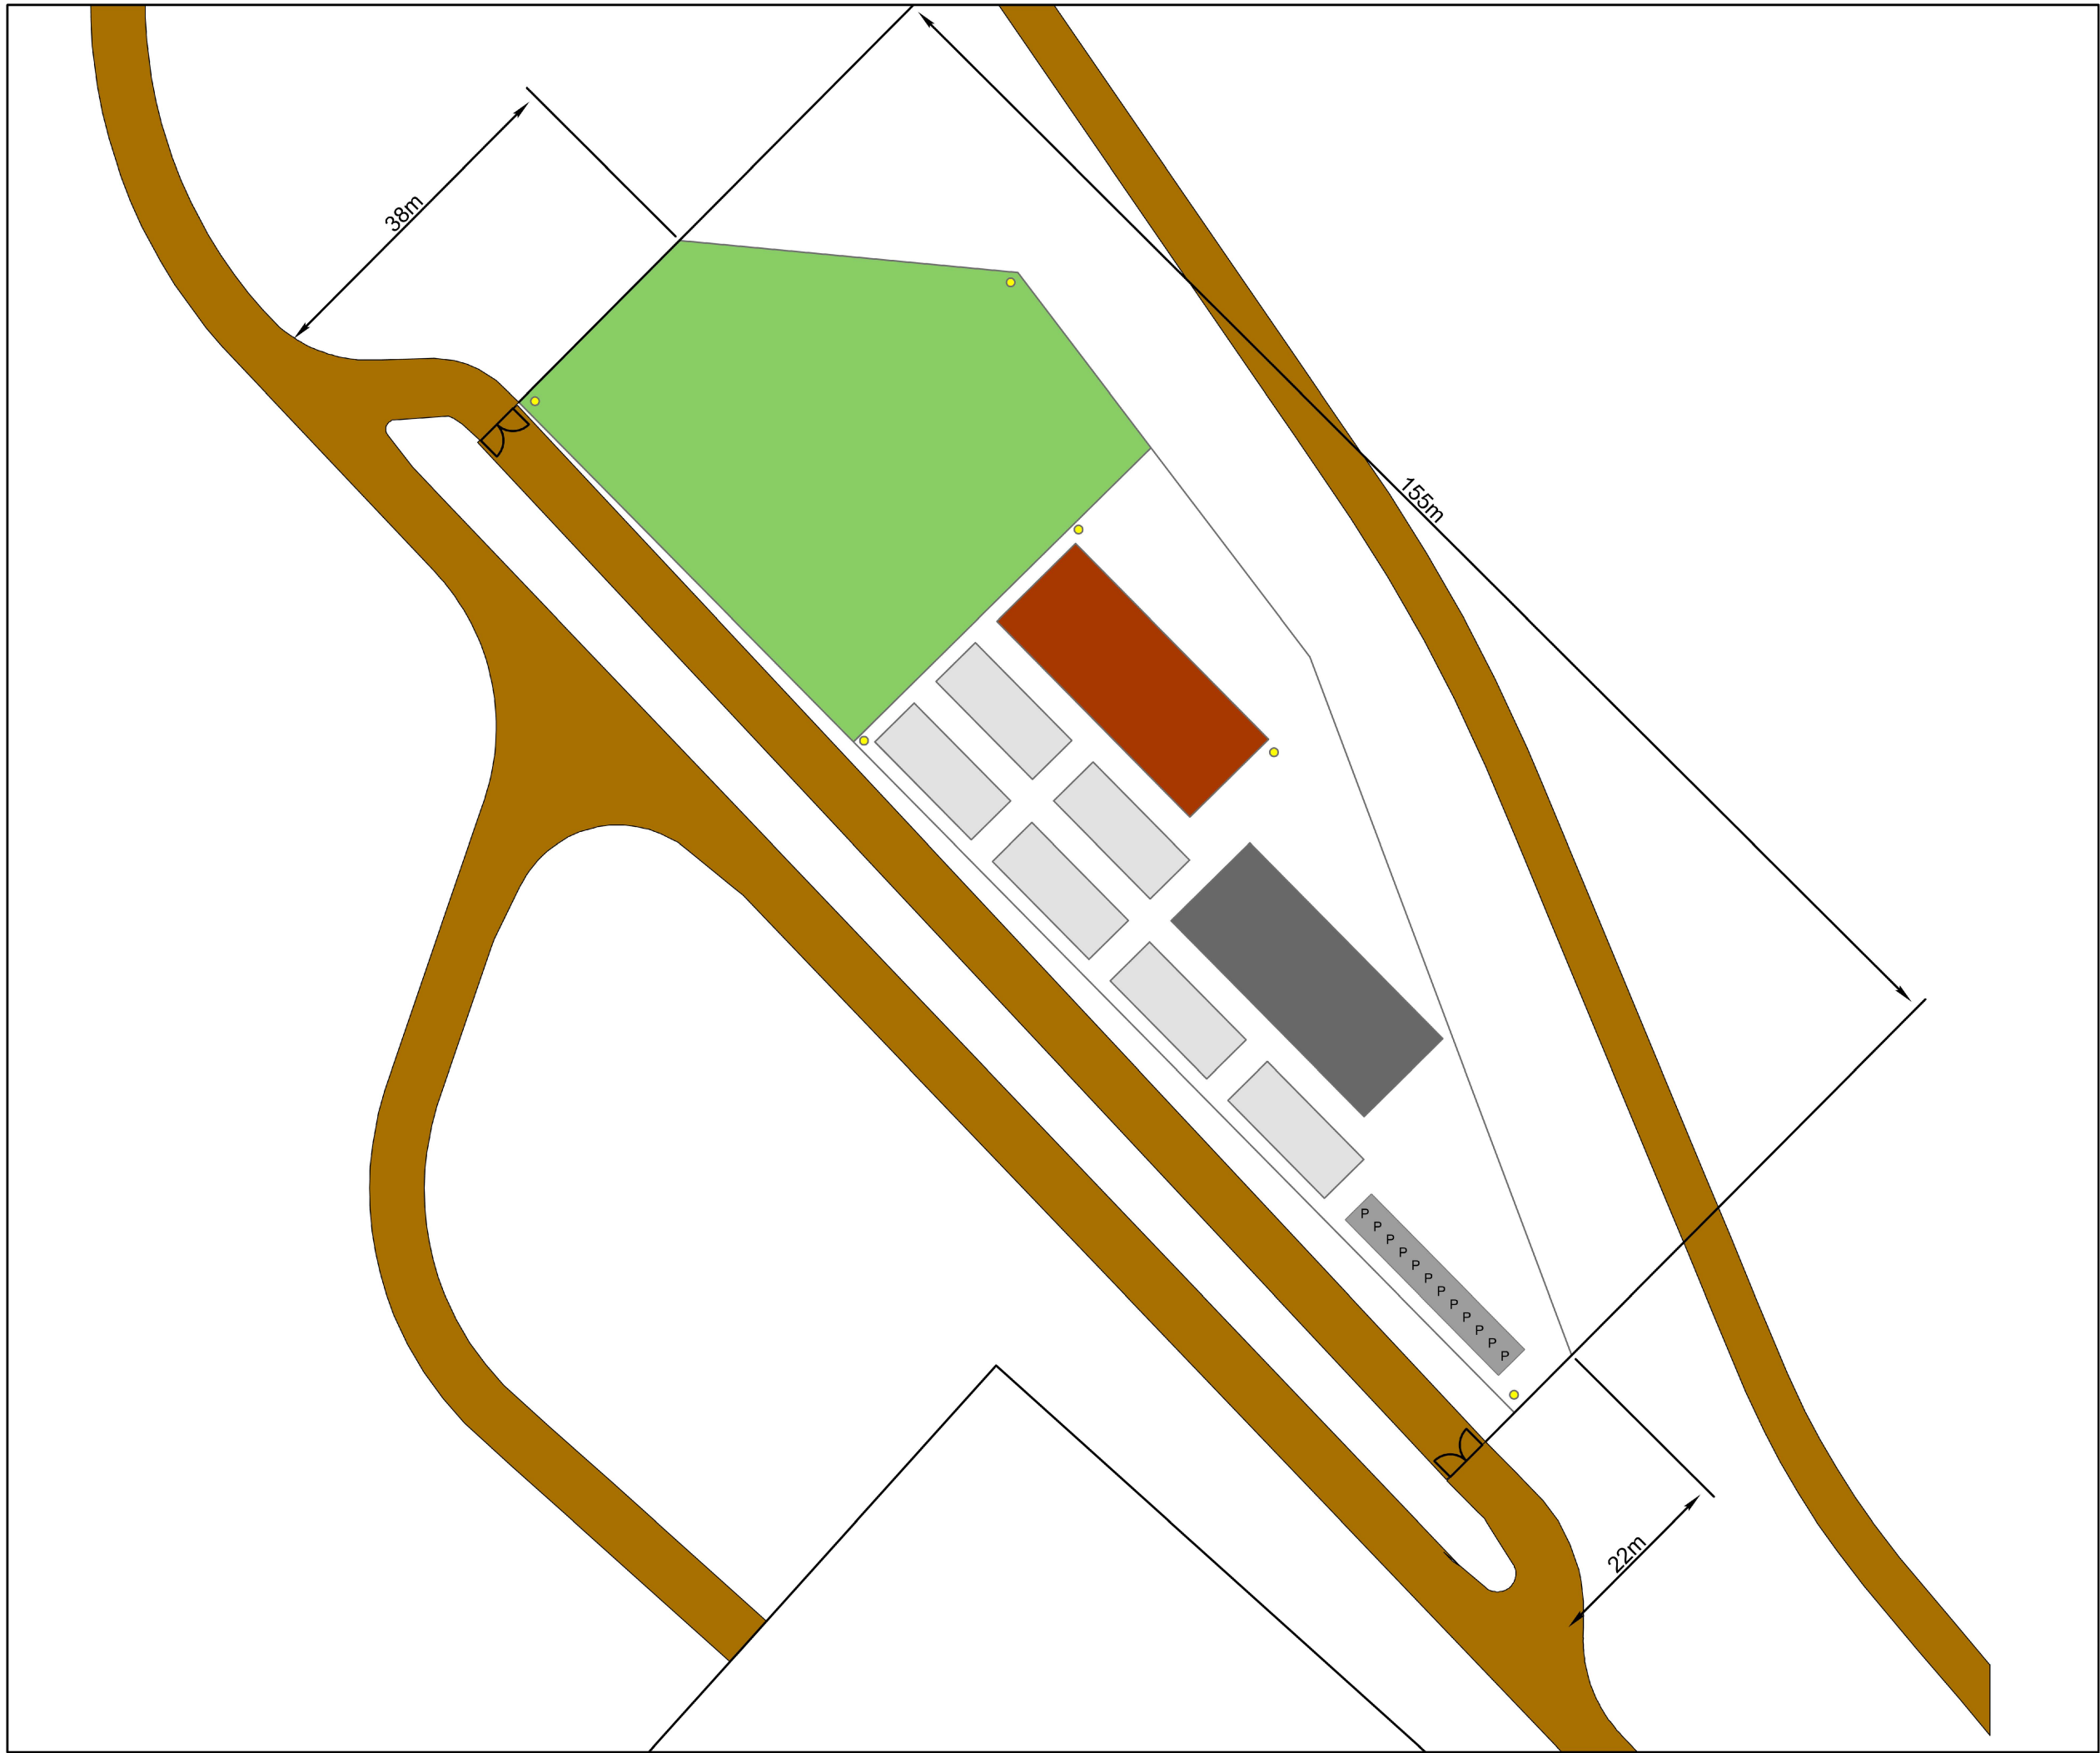

Legend


 







-  Access Gate
-  Buildings
-  CCTV
-  Concrete Batching Plant Area
-  Diesel Generator and Tank Area
-  Laydown Area
-  Material Storage/General Laydown Area
-  Parking
-  Site Track

Figure Title
Typical Temporary Construction Compound Layout

Project Name
Watchman Energy Park


Project No./Filey ID
 1620016964 / REH2024N01805

Date	Figure No.	Revision
November 2025	2.7	1.0

Prepared By	Scale
RS	NOT TO SCALE

Client
Watchman Energy Park Ltd



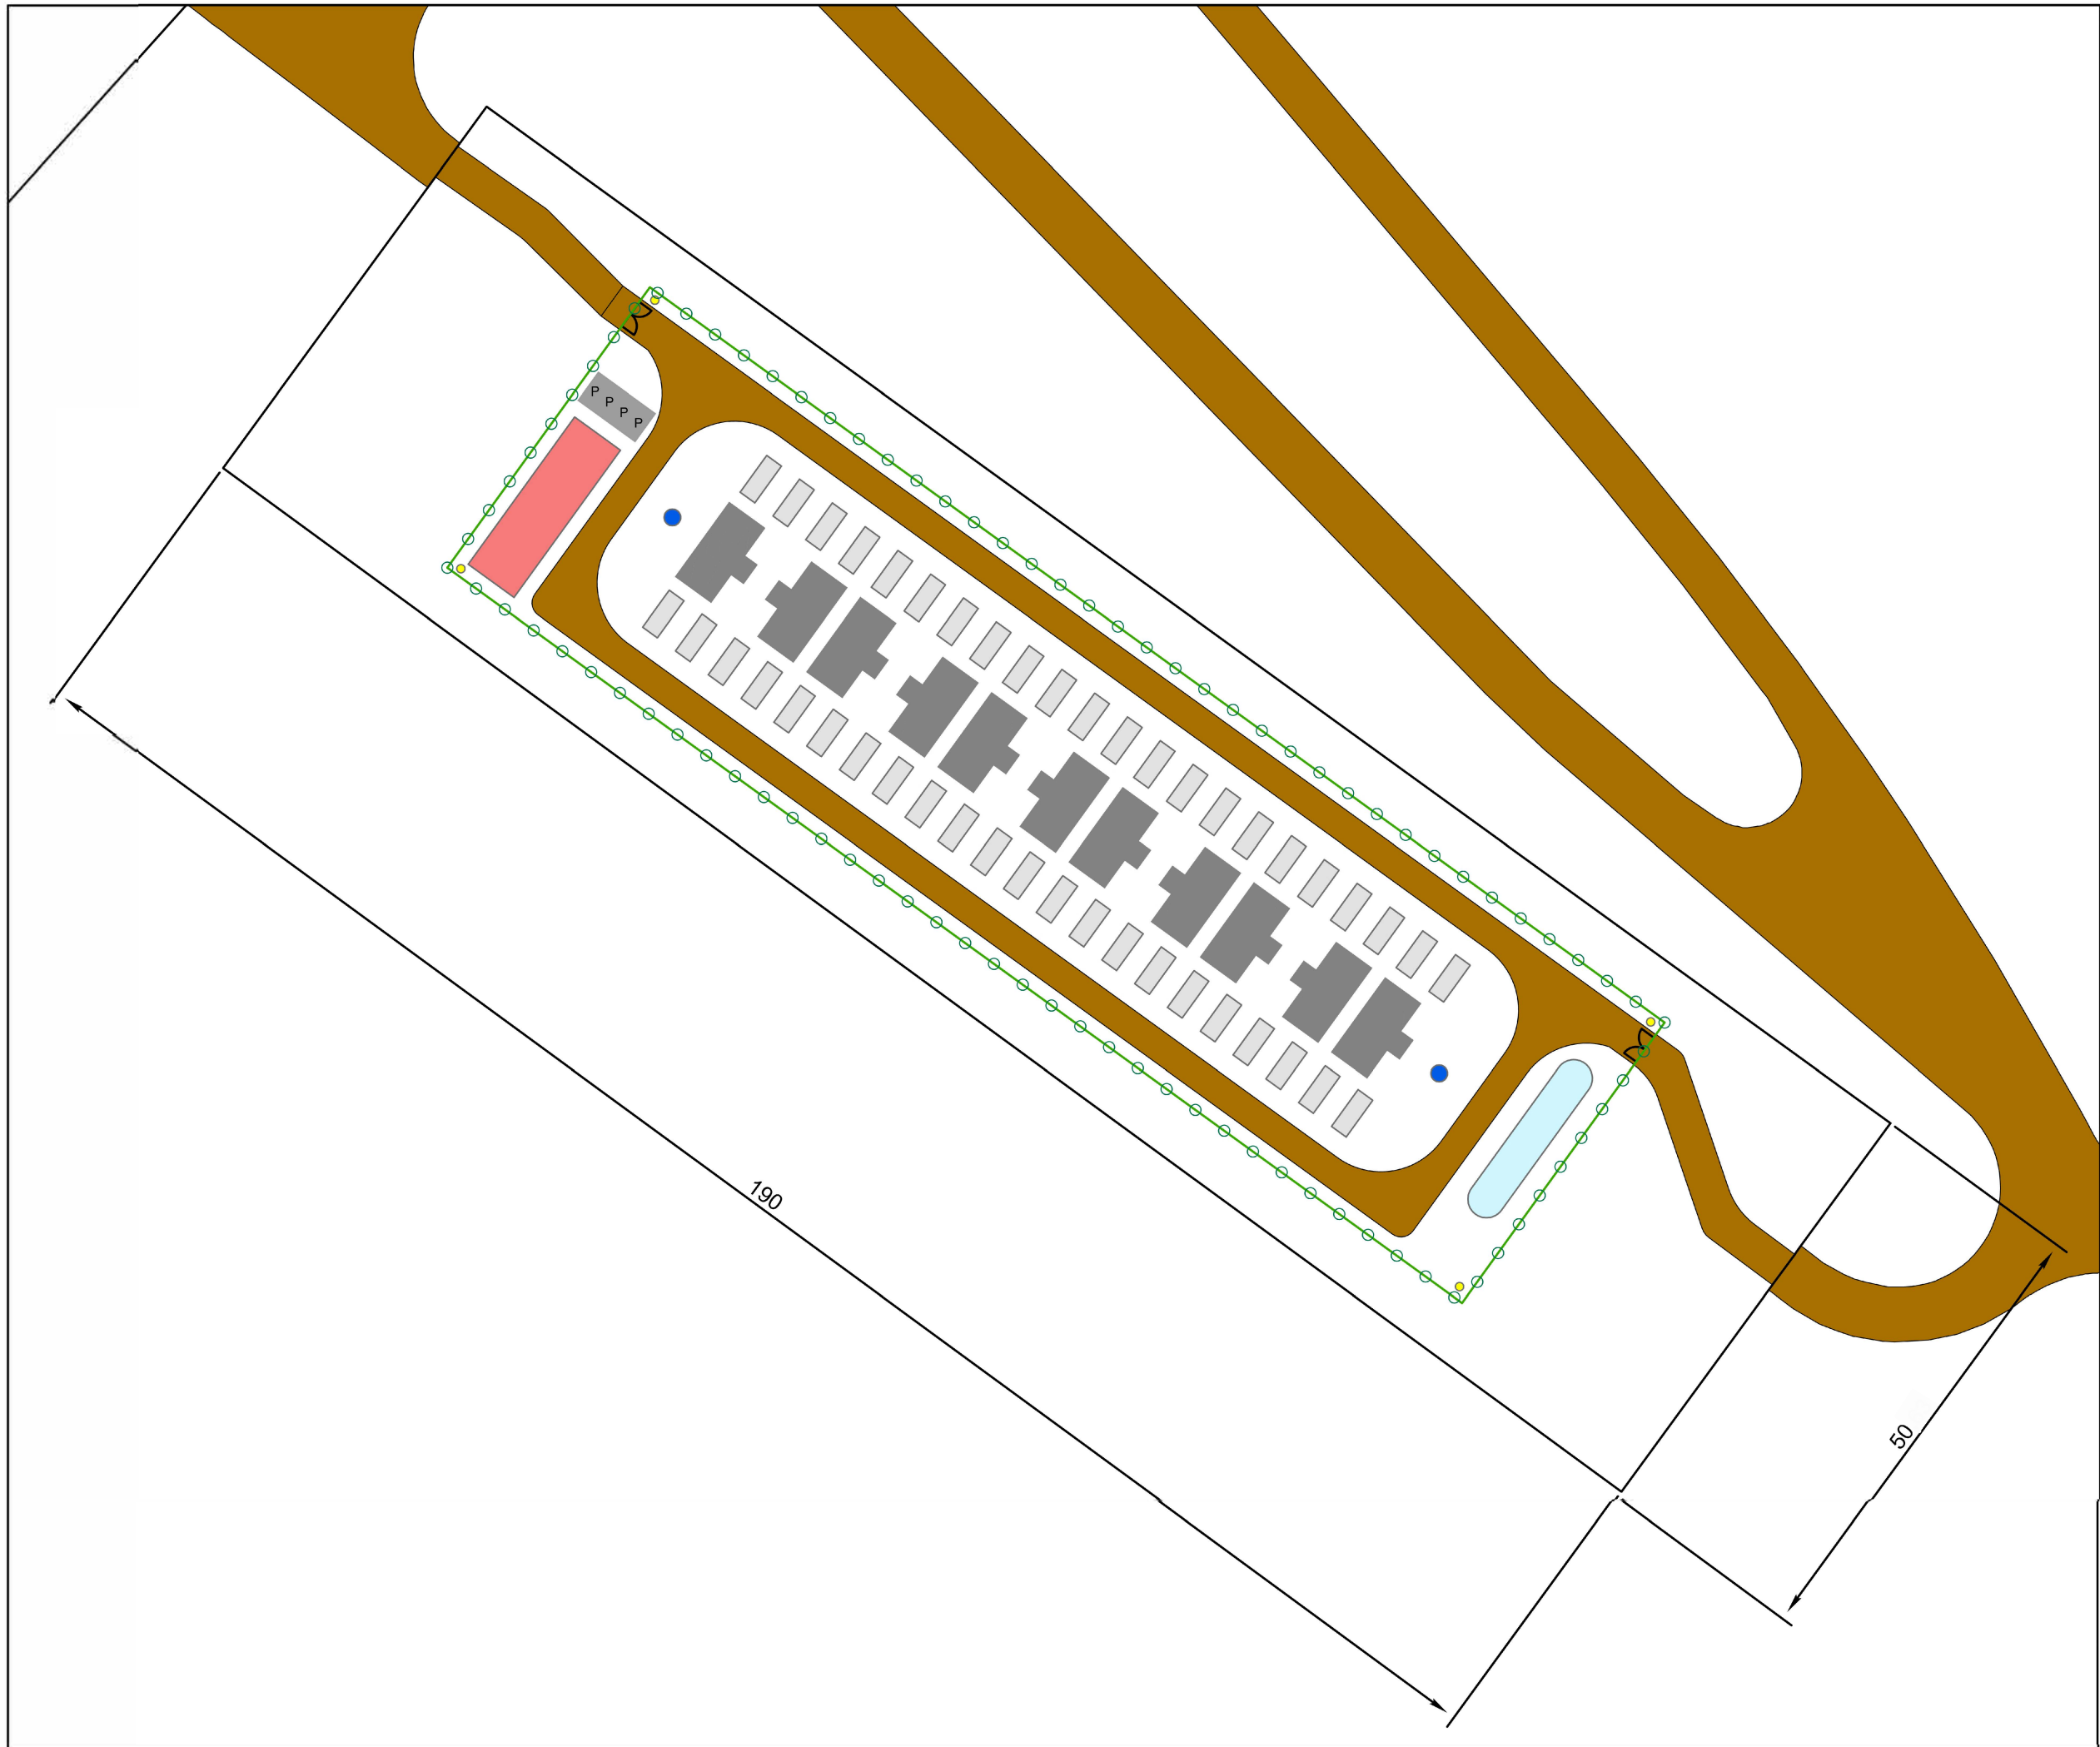

Legend














-  Access Gate
-  Fence
-  BESS Container
-  BESS MV Switch and Control
-  BESS PCS Unit
-  Buried Firewater Tank
-  CCTV
-  Fire Hydrant
-  Parking
-  Site Track

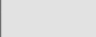
Figure Title Typical Battery Storage Layout		
Project Name Watchman Energy Park		
Project No./Filey ID 1620016964 / REH2024N01805		
Date November 2025	Figure No. 2.8	Revision 1.0
Prepared By RS	Scale NOT TO SCALE	
Client Watchman Energy Park Ltd		
		




PLANVIEW

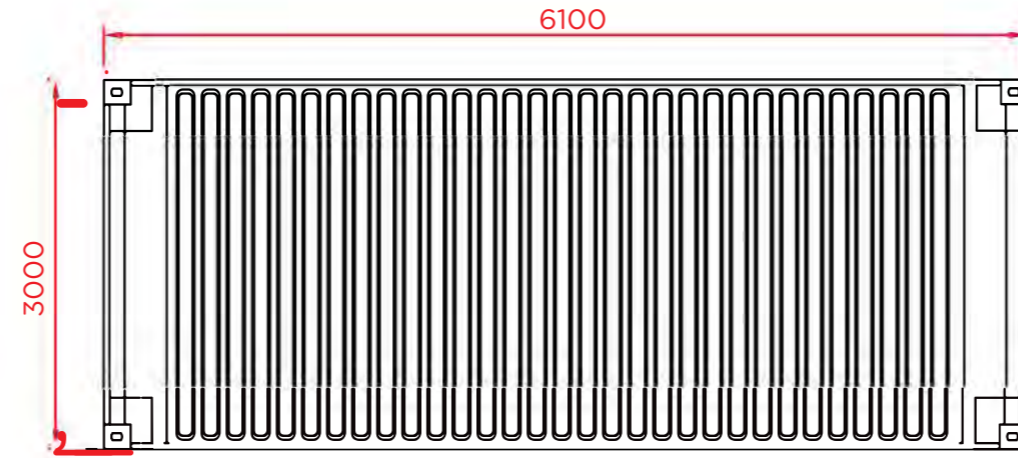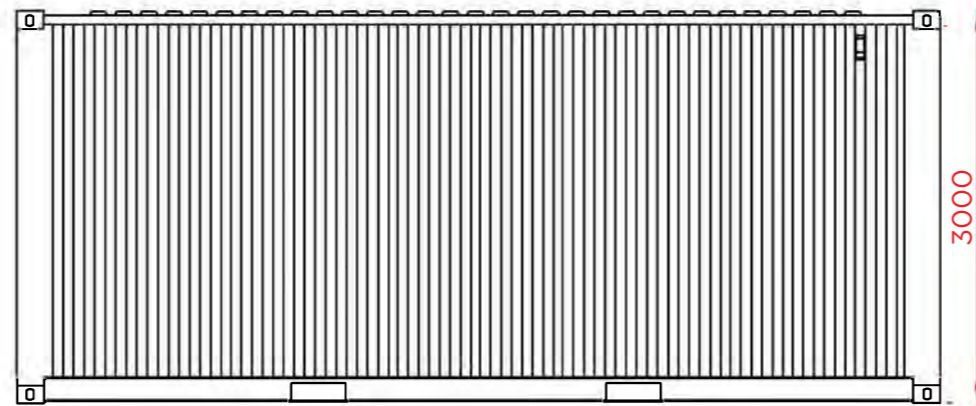

SIDE ELEVATION

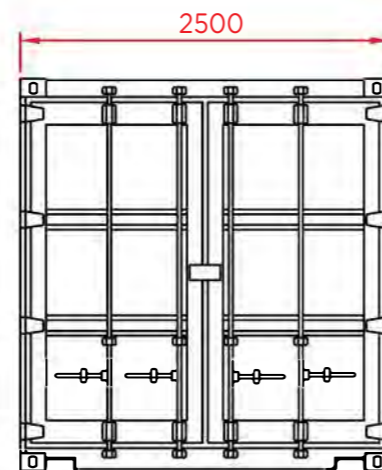

ENDELEVATION

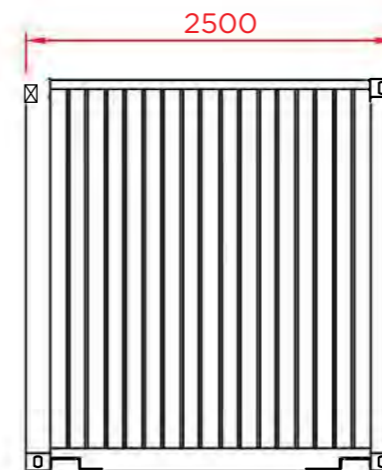

ENDELEVATION

Figure Title
Figure 2.9: Typical Battery Storage Container Details

Project Name
Watchman Energy Park


Project No./File ID
 1620016964 / REH2024N01805

Date November 2025	Figure No. 2.9	Version 1.0
-----------------------	-------------------	----------------


Scale NOT TO SCALE	Prepared by KL
-----------------------	-------------------

Client
Watchman Energy Park Ltd




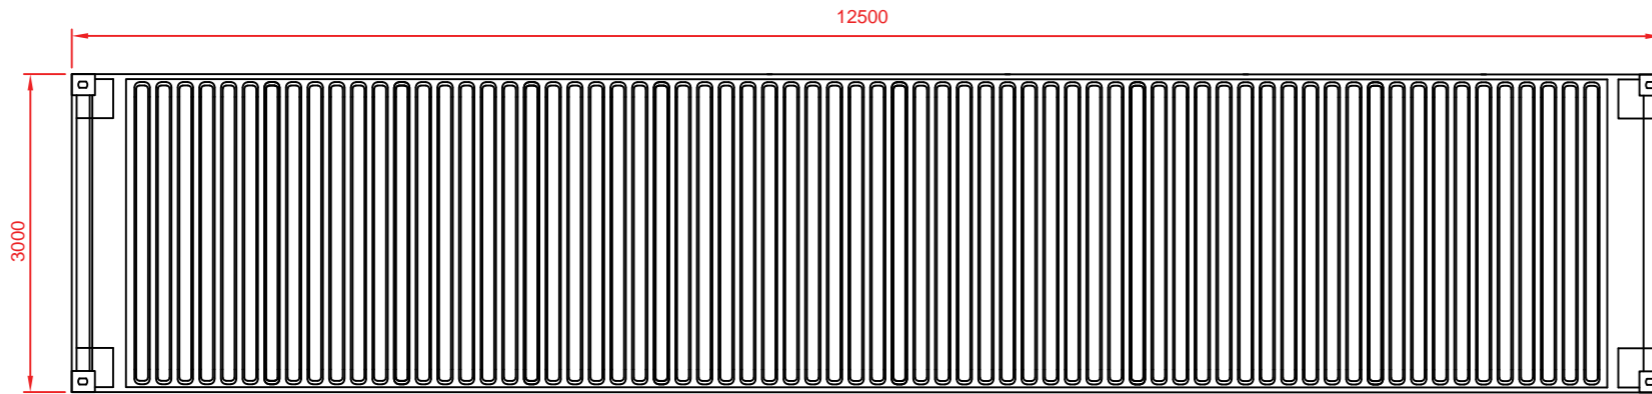


PLAN VIEW

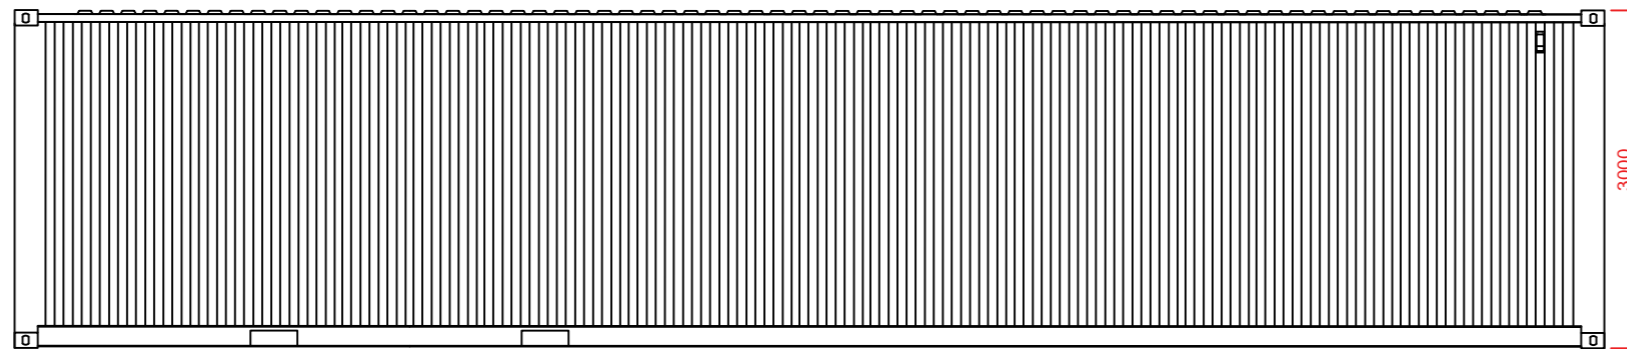

SIDE ELEVATION

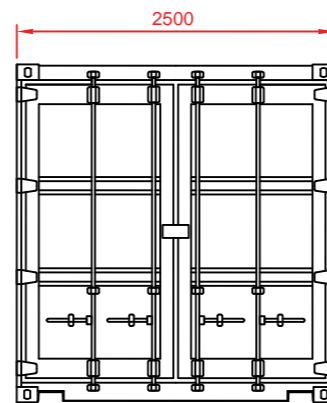

END ELEVATION

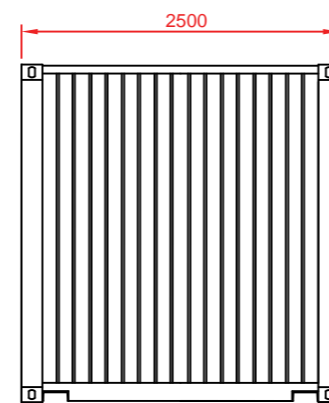

END ELEVATION

Figure Title
Typical PCS Elevations

Project Name
Watchman Energy Park


Project No./File ID
 1620016964 / REH2024N01805

Date Dec 2025	Figure No. 2.10	Version 1.0
------------------	--------------------	----------------


Scale NOT TO SCALE	Prepared by KL
-----------------------	-------------------

Client
Watchman Energy Park Ltd



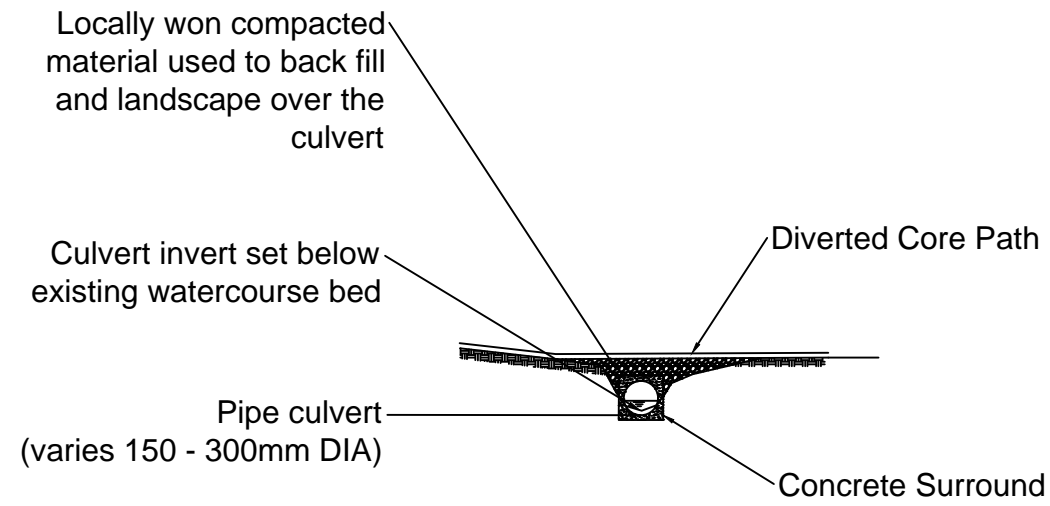

Diverted Core Path - Culvert Detail

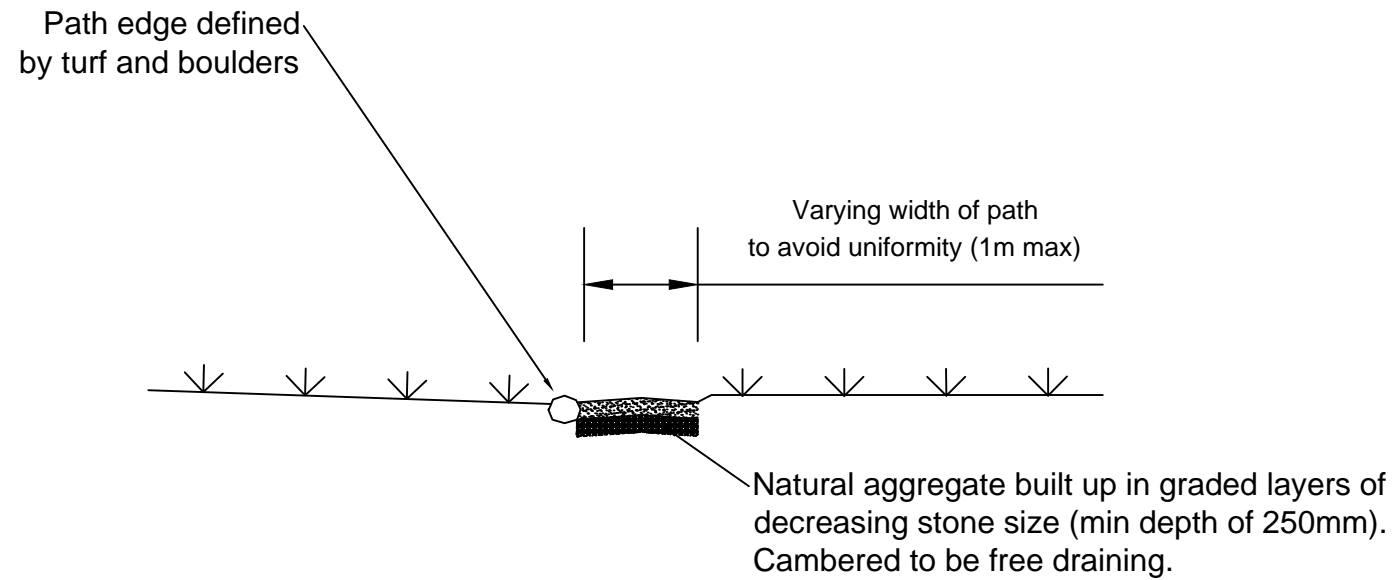

Diverted Core Path - Cross Section

Legend

Path to be built in accordance with NatureScot Guidance - Upland Pathwork Manual 2025 - Construction Standards for Scotland

Figure Title

Core Path Diversion - Cross Sections

Project Name

Watchman Energy Park

Project No./Filey ID

1620016964 / REH2024N01805

Date

September 2025

Figure No.

2.11

Revision

1.0

Prepared By

NMcK

Scale

NTS @A3

Client

Watchman Energy Park Ltd

